



SEWER SYSTEM MAP


OCONEE COUNTY WATER RESOURCES DEPARTMENT

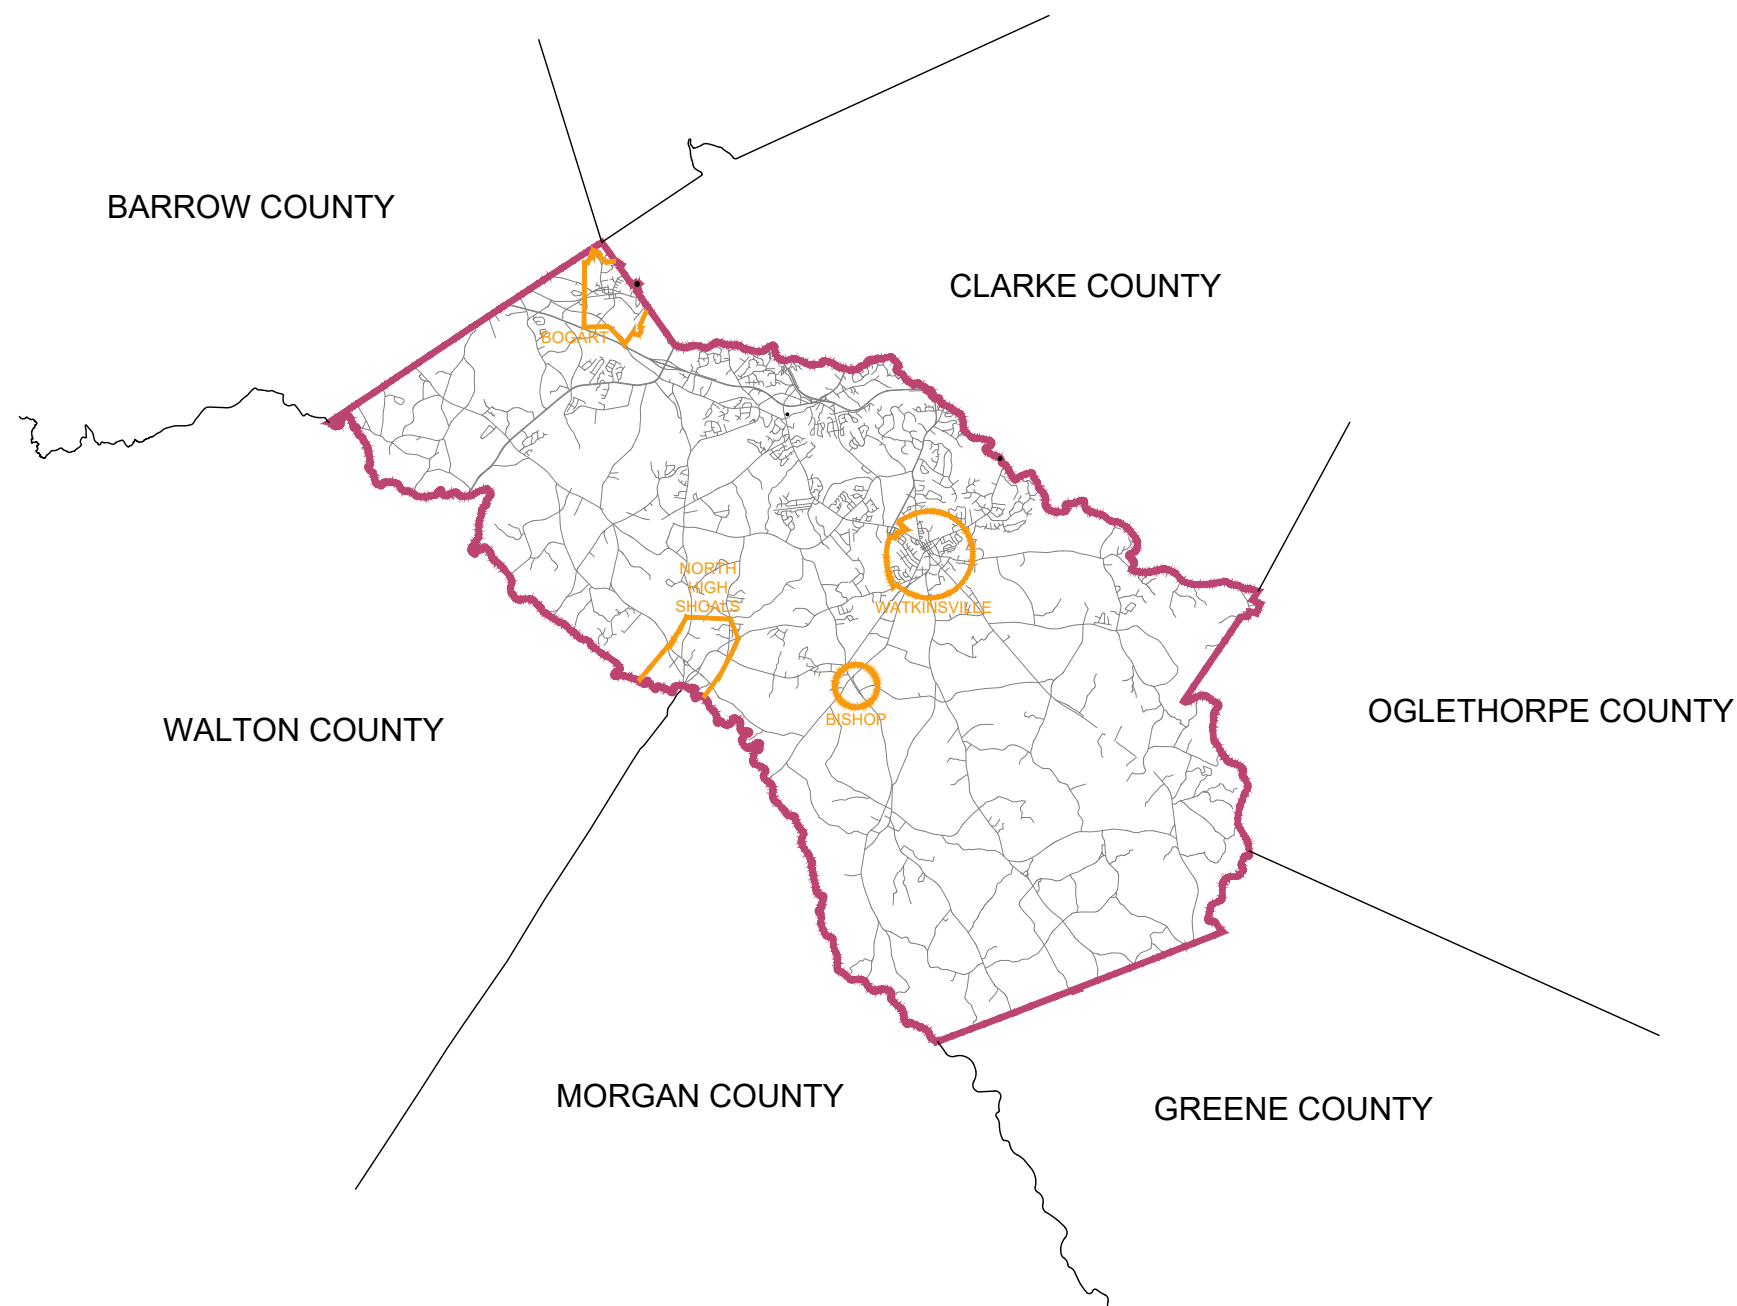

CURRENT AS OF APRIL 2019



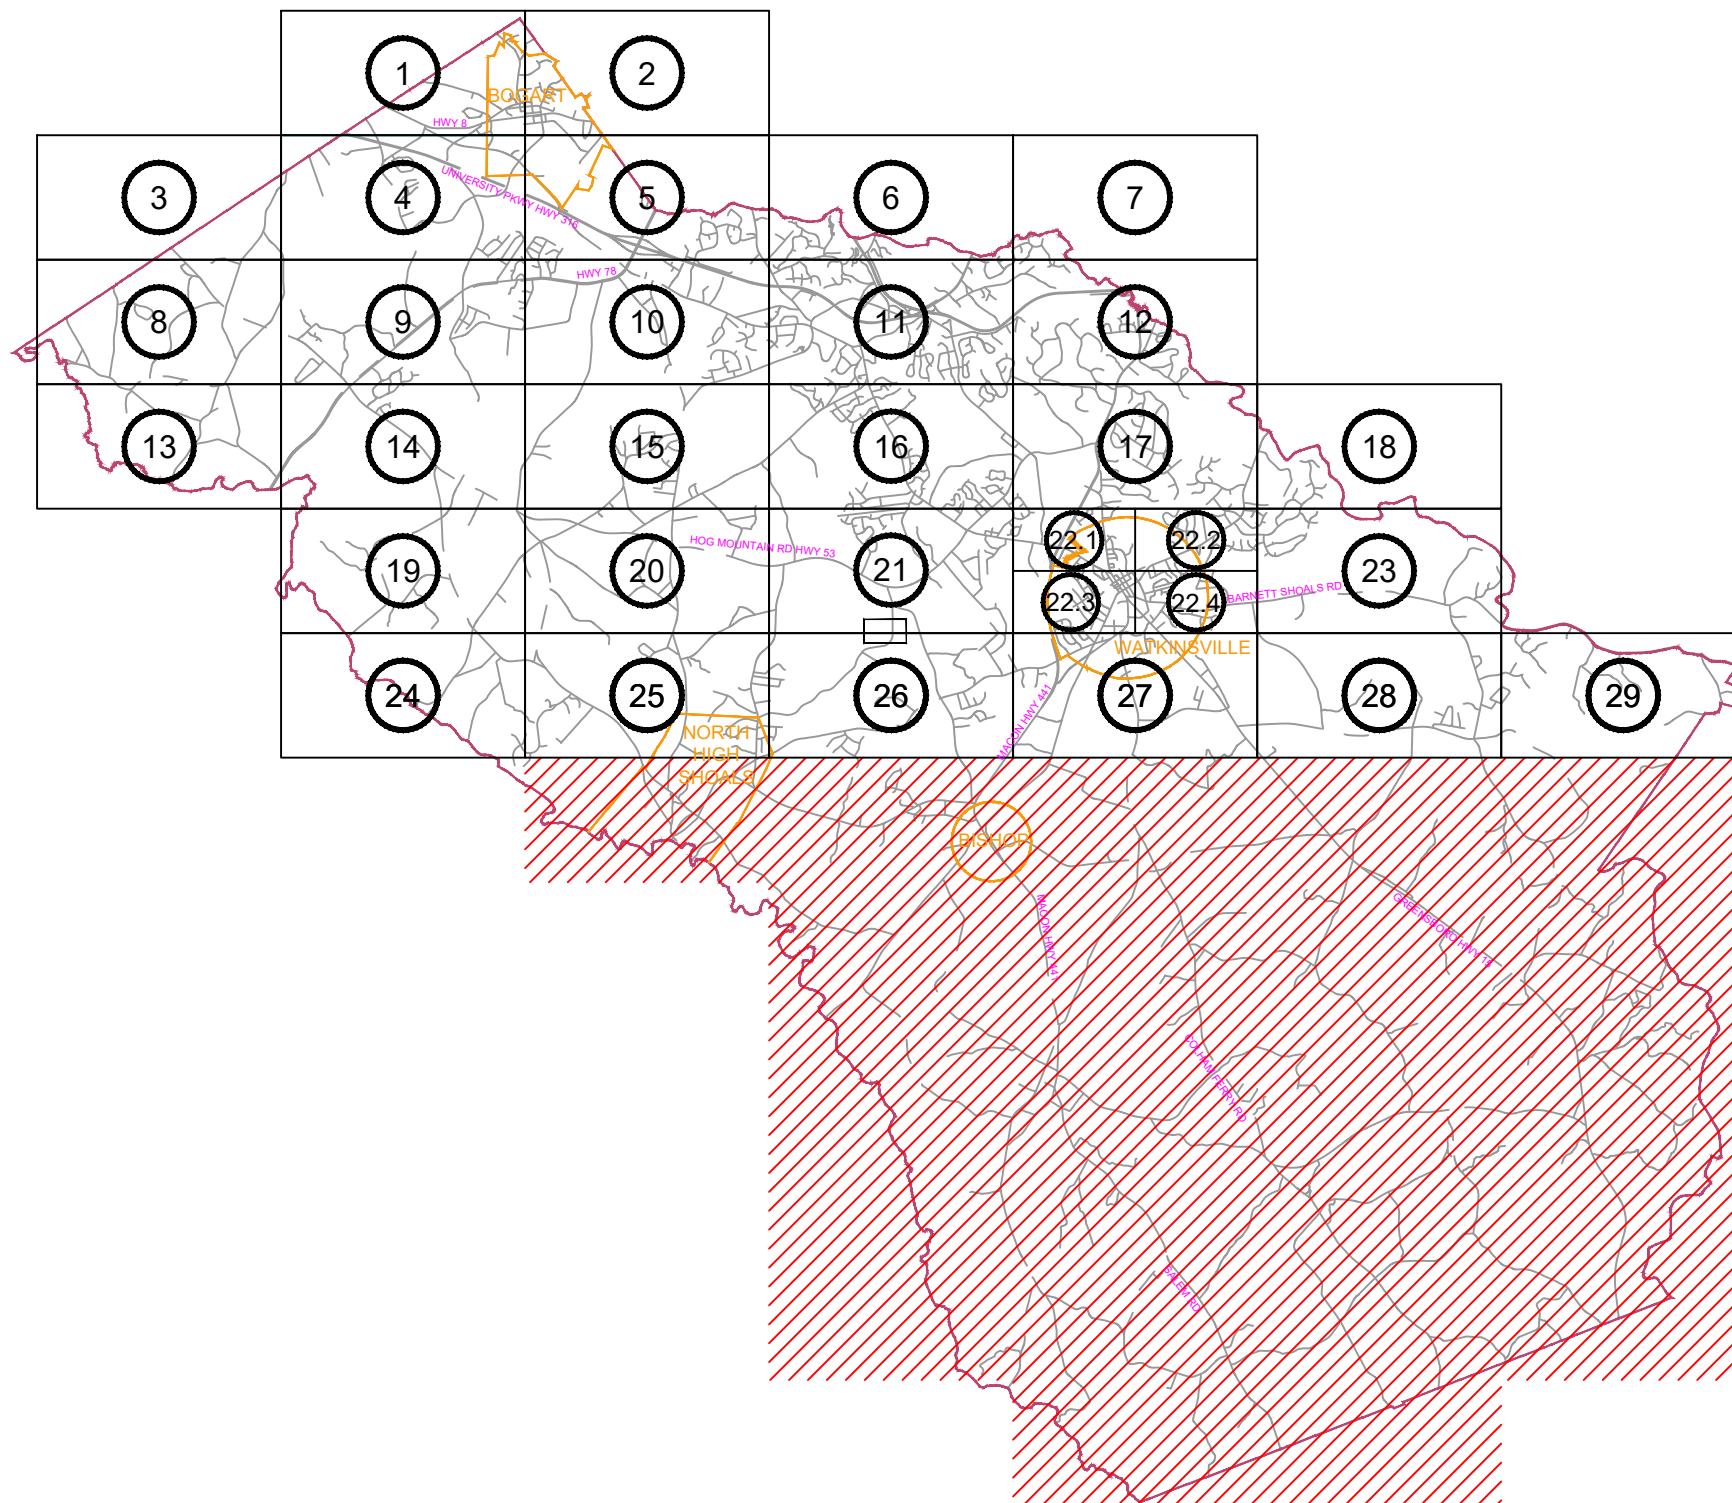

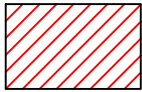
NO SEWER
SERVICE AVAILABLE

LEGEND	
	PUMP STATION
	PRIVATE PUMP STATION
	MANHOLE
	SURVEYED MANHOLES
	FLOW ARROW
	CITY LIMITS
	COUNTY LINE
	PROPERTY / ROW LINE
	RIVERS / CREEKS
	LAKES
	MISSING SEWER LINE
	UNKNOWN SEWER SIZE
	6" GRAVITY SEWER
	8" GRAVITY SEWER
	10" GRAVITY SEWER
	12" GRAVITY SEWER
	16"-18" GRAVITY SEWER
	24"-30" GRAVITY SEWER
	4" FORCE MAIN
	6" FORCE MAIN
	8" FORCE MAIN
	10"-12" FORCE MAIN
	FORCE MAIN (PRIVATE)

SEWER SYSTEM MAP

OCONEE COUNTY WATER RESOURCES DEPARTMENT

NOT TO SCALE

APRIL 2019

INDEX




BARROW COUNTY

IVY CREEK

BOGART

BEAR CREEK

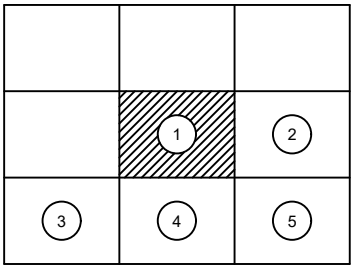

SHEET LOCATION




- LEGEND**
- PUMP STATION
 - PRIVATE PUMP STATION
 - MANHOLE
 - SURVEYED MANHOLES
 - FLOW ARROW
 - CITY LIMITS
 - COUNTY LINE
 - PROPERTY / ROW LINE
 - RIVERS / CREEKS
 - LAKES
 - MISSING SEWER LINE

- UNKNOWN SEWER SIZE
- 6" GRAVITY SEWER
- 8" GRAVITY SEWER
- 10" GRAVITY SEWER
- 12" GRAVITY SEWER
- 16"-18" GRAVITY SEWER
- 24"-30" GRAVITY SEWER
- 4" FORCE MAIN
- 6" FORCE MAIN
- 8" FORCE MAIN
- 10"-12" FORCE MAIN
- FORCE MAIN (PRIVATE)


SEWER SYSTEM MAP

OCONEE COUNTY WATER RESOURCES DEPARTMENT

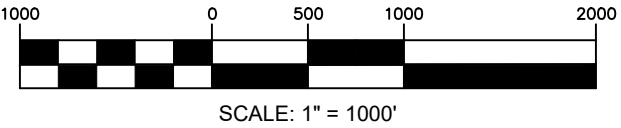

APRIL 2019

SHEET NO.
1

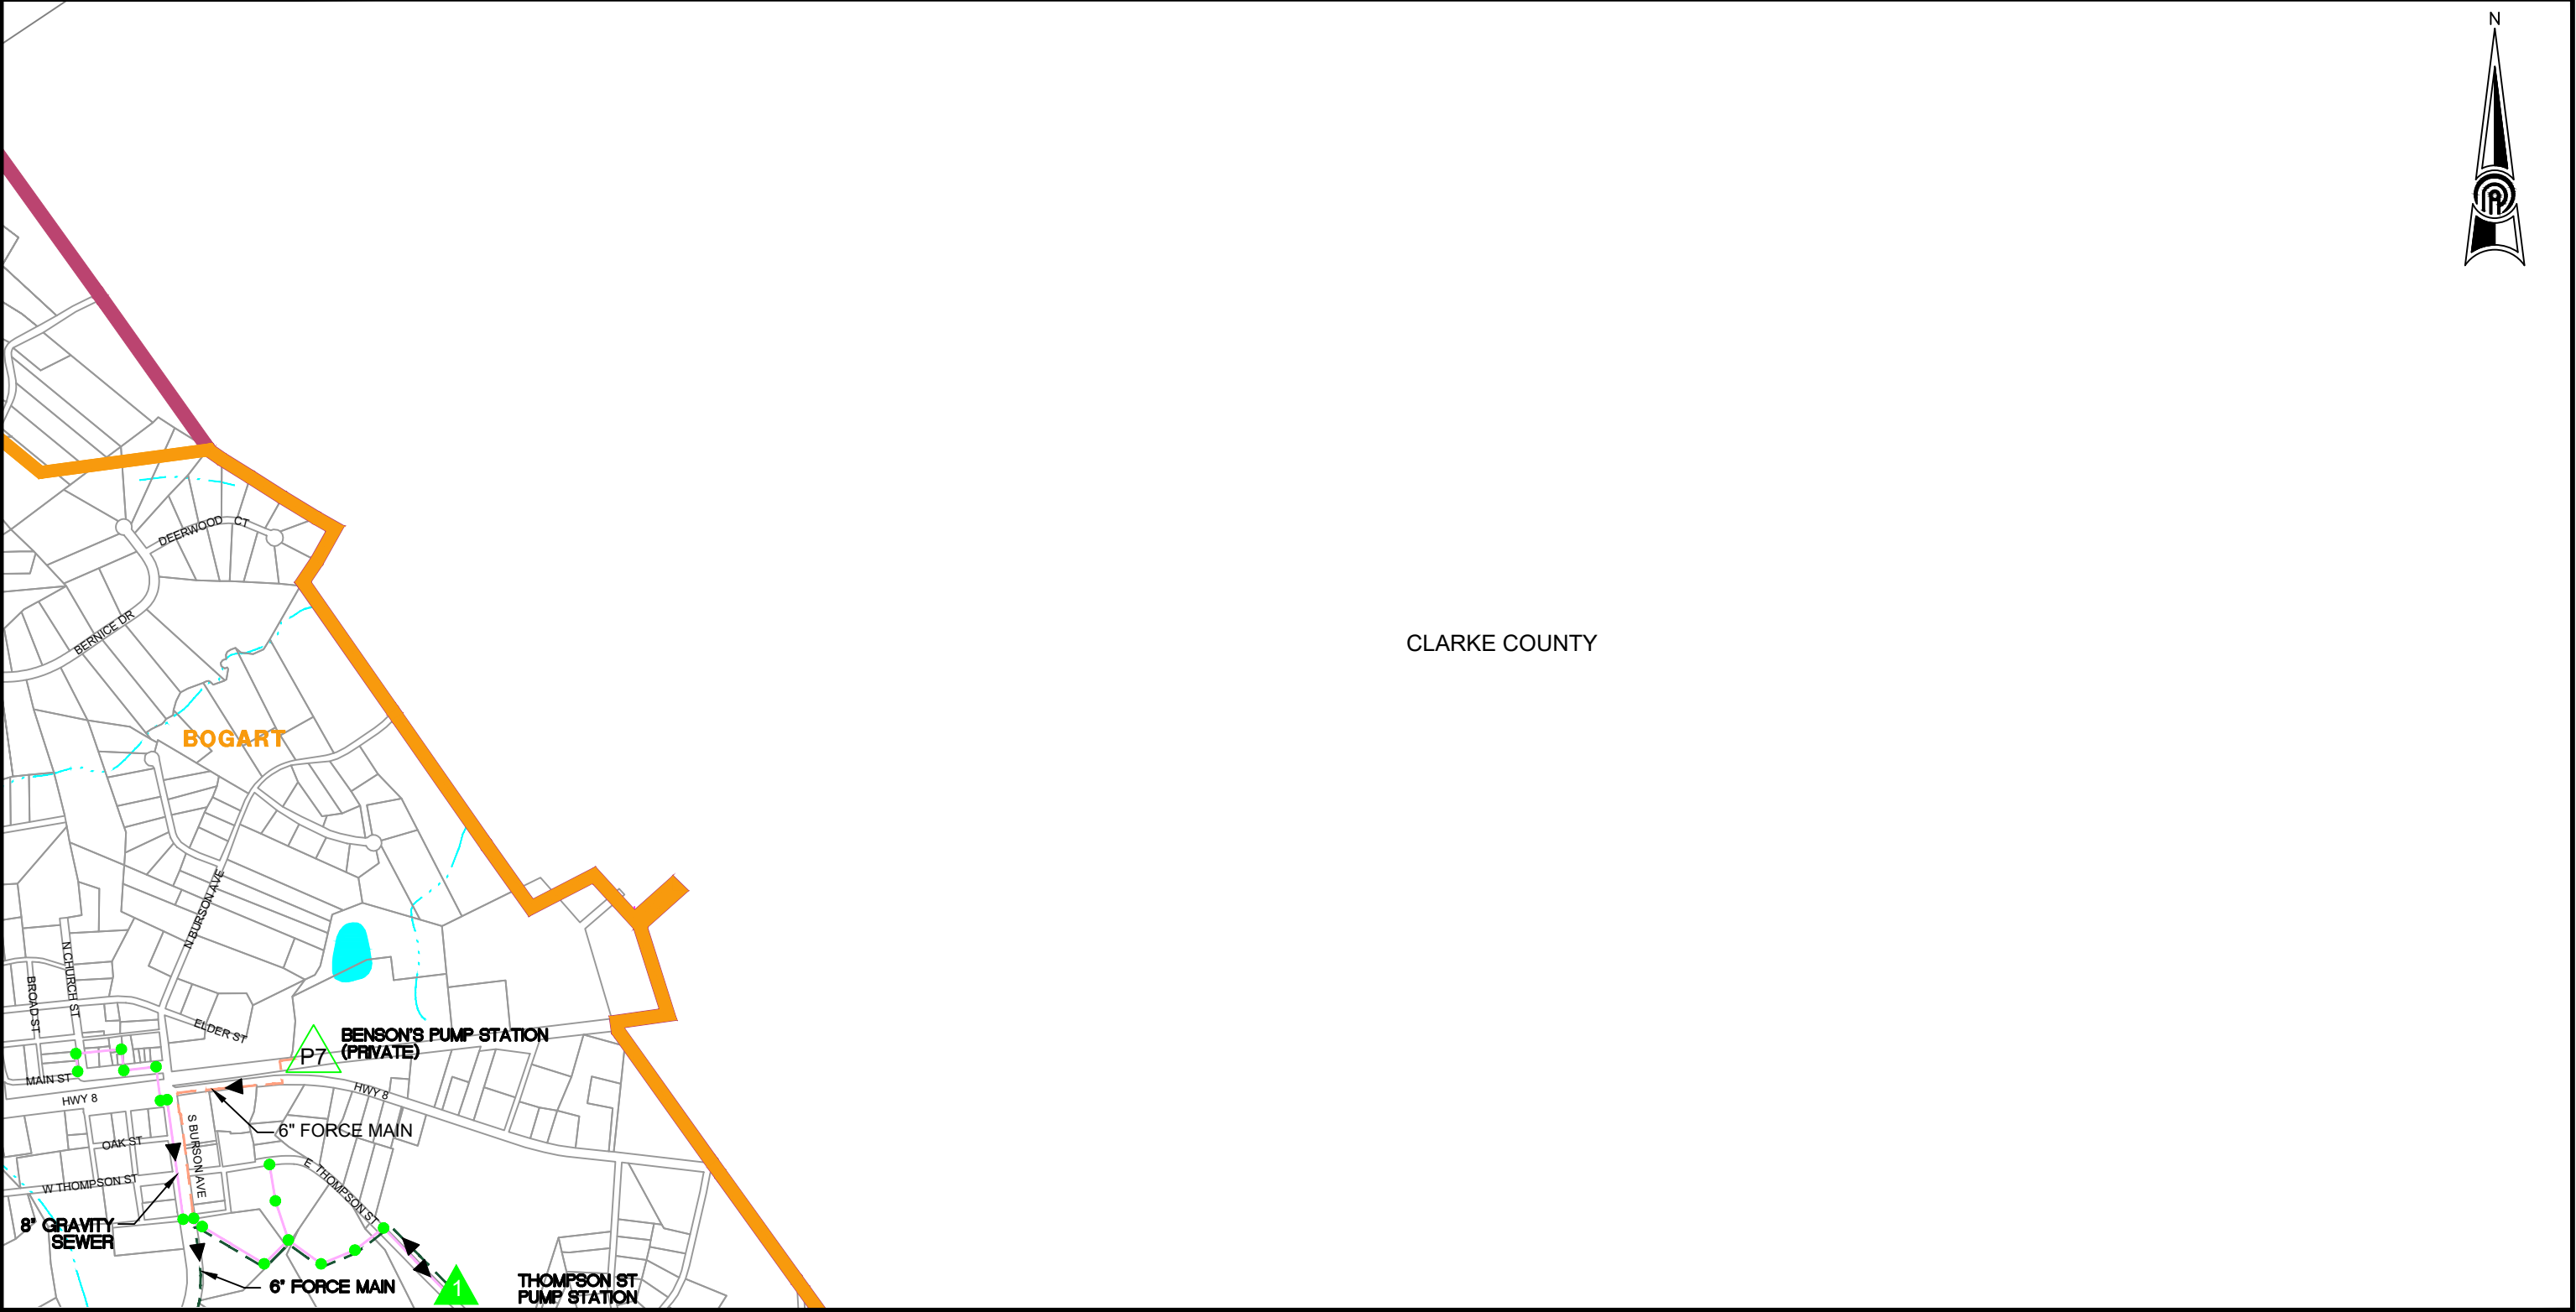

CLARKE COUNTY



1	2	
4	5	6


SHEET LOCATION

LEGEND

	PUMP STATION
	PRIVATE PUMP STATION
	MANHOLE
	SURVEYED MANHOLES
	FLOW ARROW
	CITY LIMITS
	COUNTY LINE
	PROPERTY / ROW LINE
	RIVERS / CREEKS
	LAKES
	MISSING SEWER LINE

	UNKNOWN SEWER SIZE
	6" GRAVITY SEWER
	8" GRAVITY SEWER
	10" GRAVITY SEWER
	12" GRAVITY SEWER
	16"-18" GRAVITY SEWER
	24"-30" GRAVITY SEWER
	4" FORCE MAIN
	6" FORCE MAIN
	8" FORCE MAIN
	10"-12" FORCE MAIN
	FORCE MAIN (PRIVATE)

SEWER SYSTEM MAP
OCONEE COUNTY WATER RESOURCES DEPARTMENT

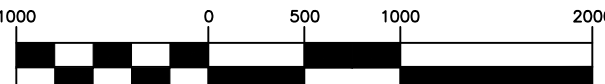

SCALE: 1" = 1000'

APRIL 2019

SHEET NO.
2



BARROW COUNTY

SIMS CROSSING


HOG MOUNTAIN RD
(RHW-539)

BARBER CREEK RD

SIKES RD

Barber

Creek

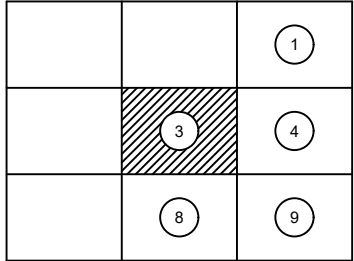

SHEET LOCATION



- LEGEND**
- PUMP STATION
 - PRIVATE PUMP STATION
 - MANHOLE
 - SURVEYED MANHOLES
 - FLOW ARROW
 - CITY LIMITS
 - COUNTY LINE
 - PROPERTY / ROW LINE
 - RIVERS / CREEKS
 - LAKES
 - MISSING SEWER LINE

- UNKNOWN SEWER SIZE
- 6" GRAVITY SEWER
- 8" GRAVITY SEWER
- 10" GRAVITY SEWER
- 12" GRAVITY SEWER
- 16"-18" GRAVITY SEWER
- 24"-30" GRAVITY SEWER
- 4" FORCE MAIN
- 6" FORCE MAIN
- 8" FORCE MAIN
- 10"-12" FORCE MAIN
- FORCE MAIN (PRIVATE)



SEWER SYSTEM MAP

OCONEE COUNTY WATER RESOURCES DEPARTMENT

SCALE: 1" = 1000'

APRIL 2019

SHEET NO. 3

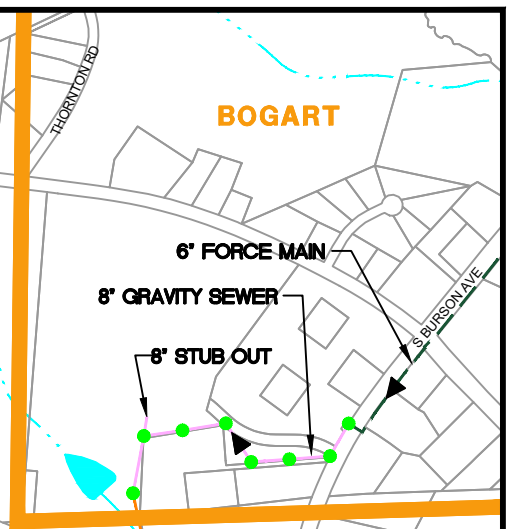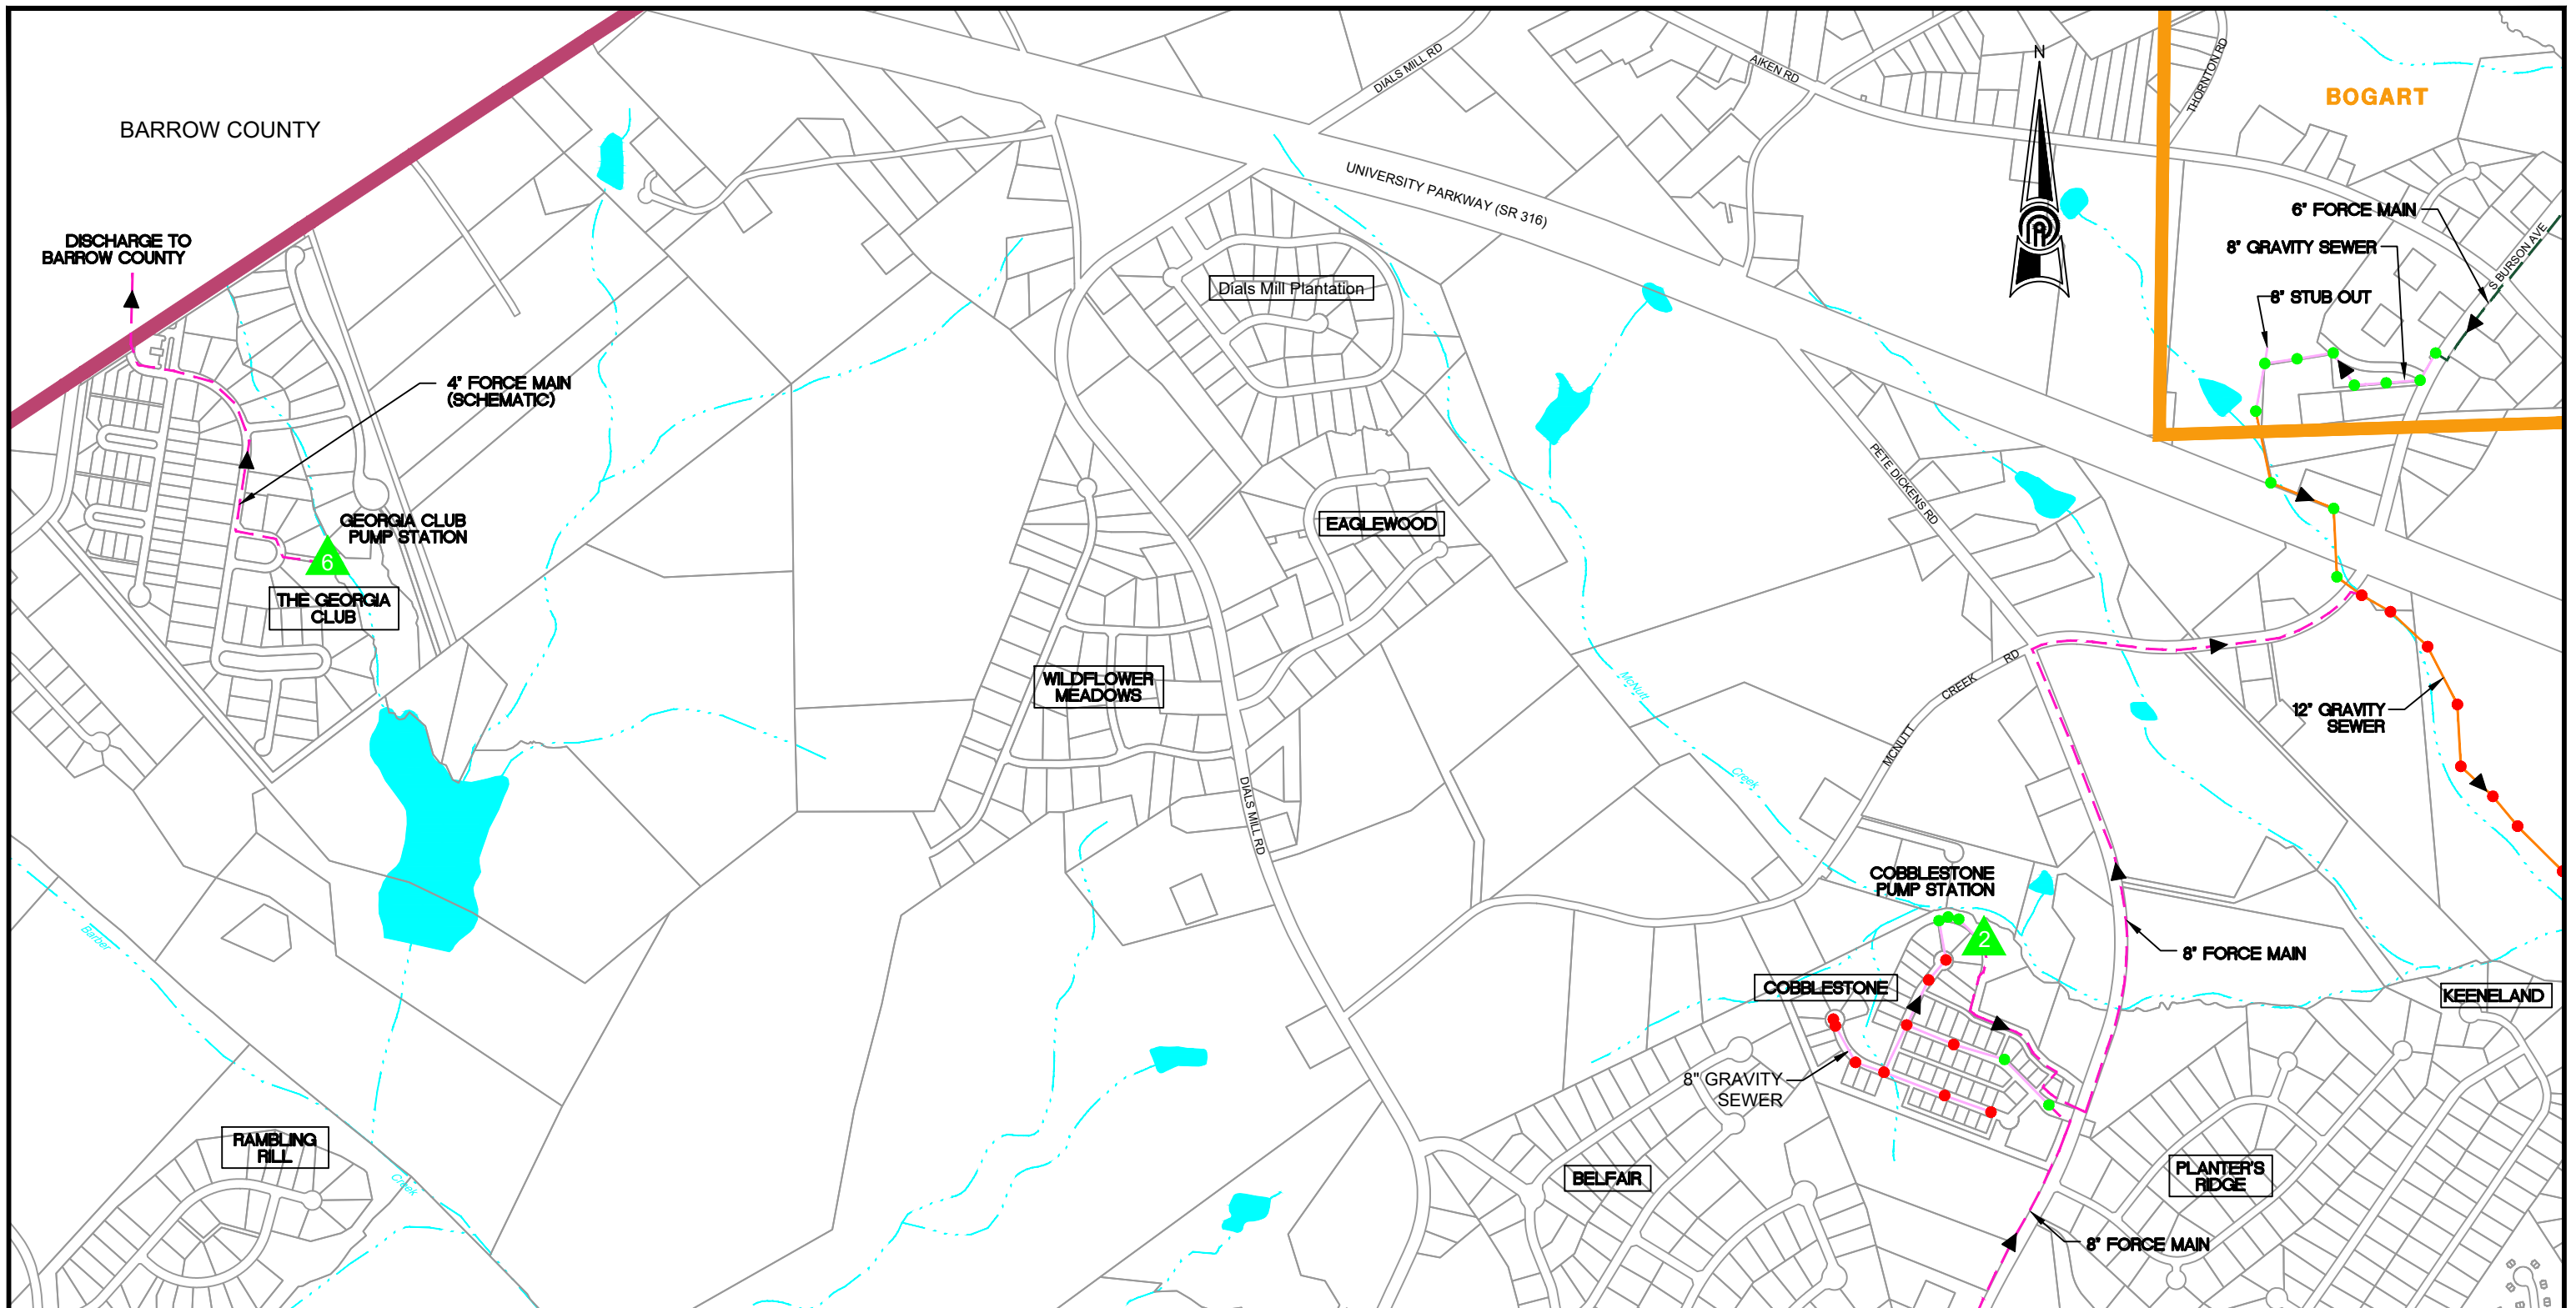




	1	2
3	4	5
8	9	10


SHEET LOCATION

LEGEND

- PUMP STATION - PRIVATE PUMP STATION - MANHOLE - SURVEYED MANHOLES - FLOW ARROW - CITY LIMITS - COUNTY LINE - PROPERTY / ROW LINE - RIVERS / CREEKS - LAKES - MISSING SEWER LINE	- UNKNOWN SEWER SIZE 6" GRAVITY SEWER 8" GRAVITY SEWER 10" GRAVITY SEWER 12" GRAVITY SEWER 16"-18" GRAVITY SEWER 24"-30" GRAVITY SEWER 4" FORCE MAIN 6" FORCE MAIN 8" FORCE MAIN 10"-12" FORCE MAIN - FORCE MAIN (PRIVATE)
--	---

SEWER SYSTEM MAP


OCONEE COUNTY WATER RESOURCES DEPARTMENT

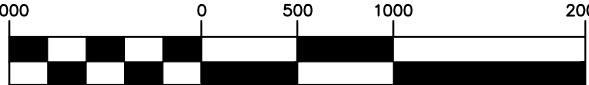


SCALE: 1" = 1000'

APRIL 2019


SHEET NO. 4



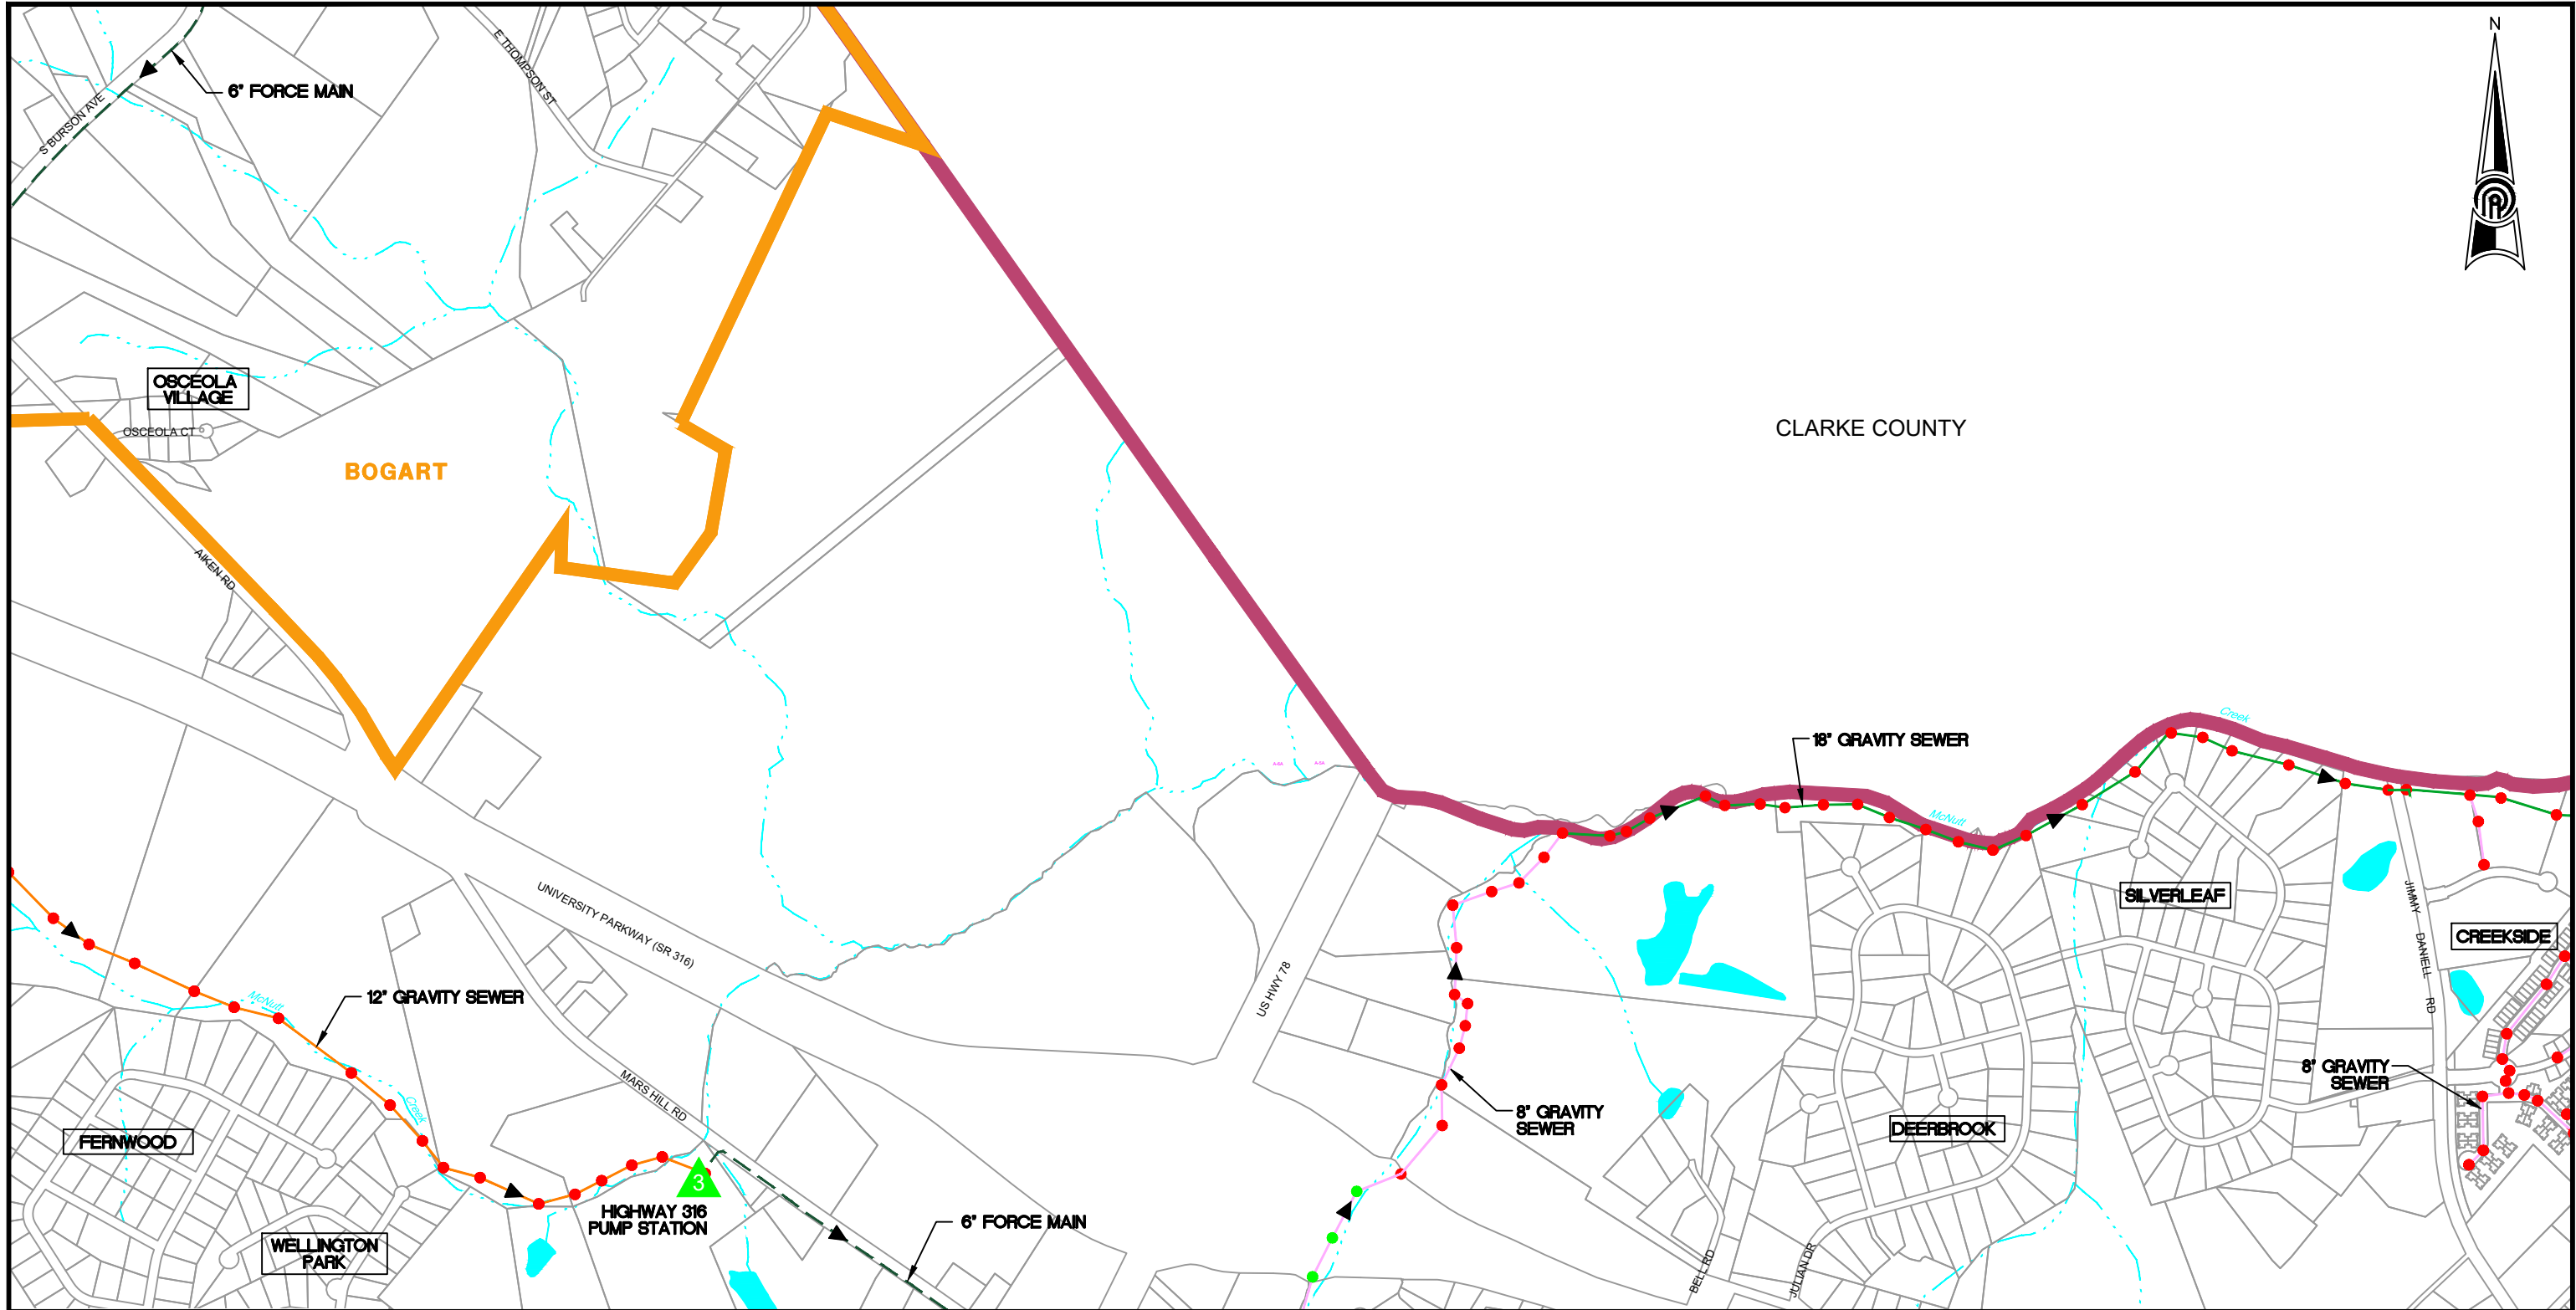


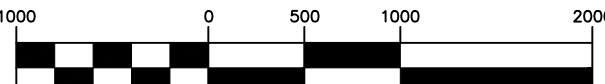 	<table border="1"> <tr> <td>1</td> <td>2</td> <td></td> </tr> <tr> <td>4</td> <td>5</td> <td>6</td> </tr> <tr> <td>9</td> <td>10</td> <td>11</td> </tr> </table> SHEET LOCATION	1	2		4	5	6	9	10	11	 PUMP STATION  PRIVATE PUMP STATION  MANHOLE  SURVEYED MANHOLES  FLOW ARROW  CITY LIMITS  COUNTY LINE  PROPERTY / ROW LINE  RIVERS / CREEKS  LAKES  MISSING SEWER LINE LEGEND  UNKNOWN SEWER SIZE  6" GRAVITY SEWER  8" GRAVITY SEWER  10" GRAVITY SEWER  12" GRAVITY SEWER  16"-18" GRAVITY SEWER  24"-30" GRAVITY SEWER  4" FORCE MAIN  6" FORCE MAIN  8" FORCE MAIN  10"-12" FORCE MAIN  FORCE MAIN (PRIVATE)	SEWER SYSTEM MAP OCONEE COUNTY WATER RESOURCES DEPARTMENT  SCALE: 1" = 1000' APRIL 2019 SHEET NO. 5
		1	2									
4	5	6										
9	10	11										





CLARKE COUNTY

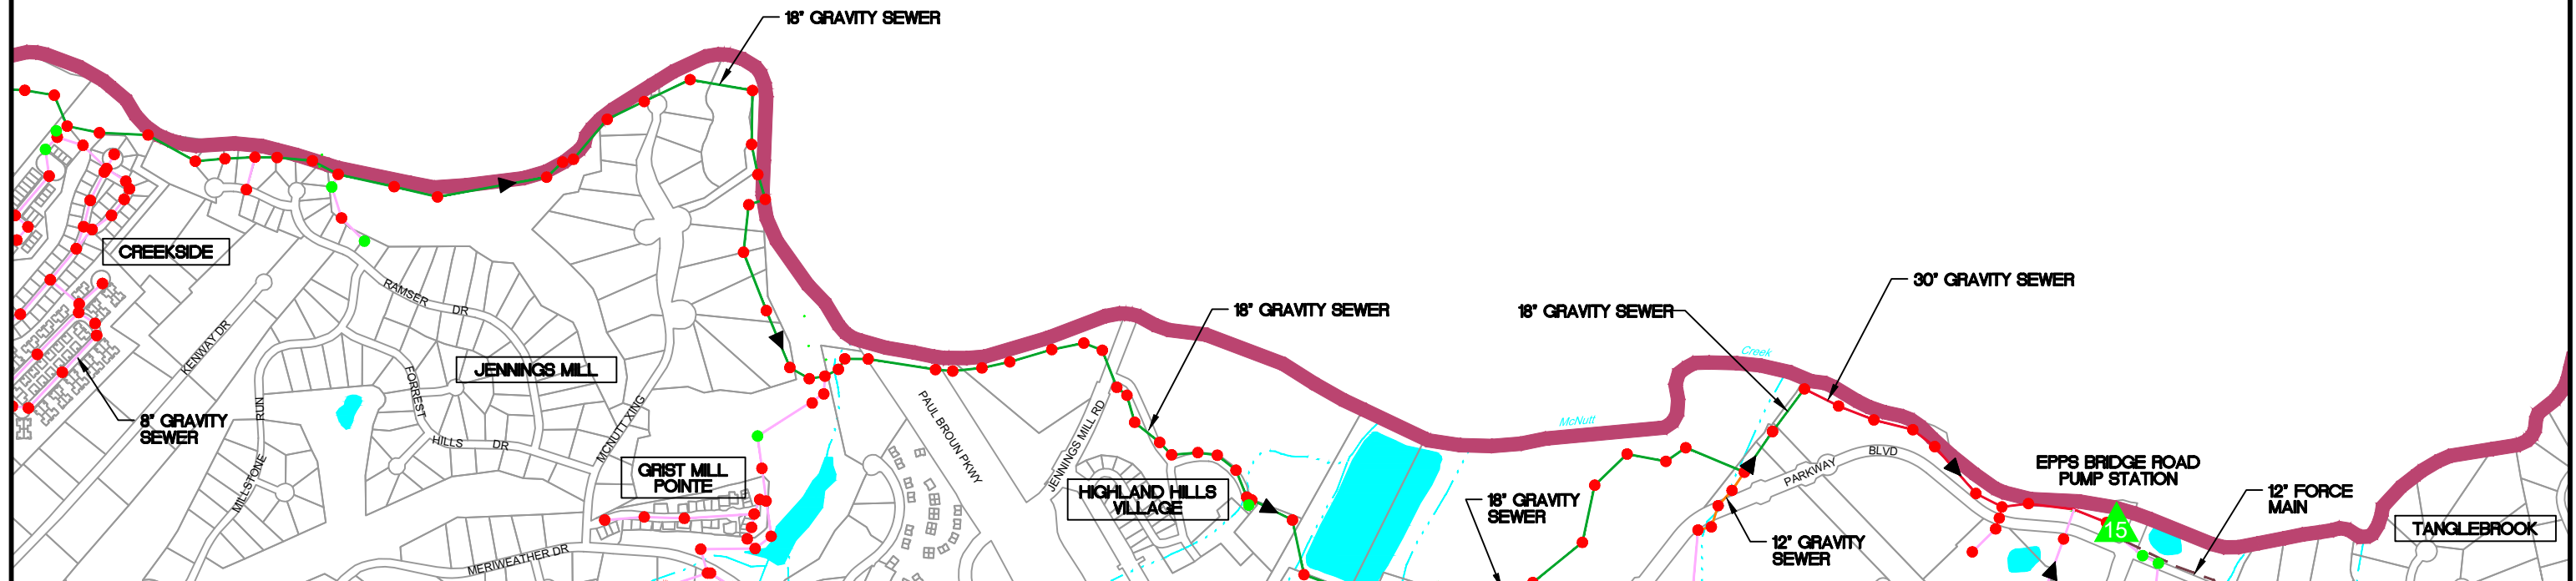

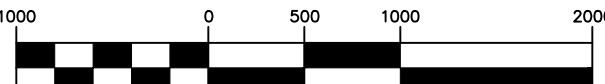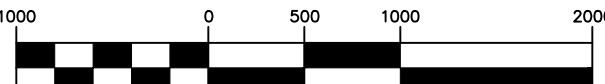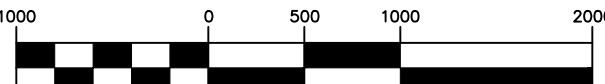 	<table border="1"><tr><td>2</td><td></td><td></td></tr><tr><td>5</td><td>6</td><td>7</td></tr><tr><td>10</td><td>11</td><td>12</td></tr></table> SHEET LOCATION	2			5	6	7	10	11	12	LEGEND <table><tr><td></td><td>PUMP STATION</td></tr><tr><td></td><td>PRIVATE PUMP STATION</td></tr><tr><td></td><td>MANHOLE</td></tr><tr><td></td><td>SURVEYED MANHOLES</td></tr><tr><td></td><td>FLOW ARROW</td></tr><tr><td></td><td>CITY LIMITS</td></tr><tr><td></td><td>COUNTY LINE</td></tr><tr><td></td><td>PROPERTY / ROW LINE</td></tr><tr><td></td><td>RIVERS / CREEKS</td></tr><tr><td></td><td>LAKES</td></tr><tr><td></td><td>MISSING SEWER LINE</td></tr></table> <table><tr><td></td><td>UNKNOWN SEWER SIZE</td></tr><tr><td></td><td>6" GRAVITY SEWER</td></tr><tr><td></td><td>8" GRAVITY SEWER</td></tr><tr><td></td><td>10" GRAVITY SEWER</td></tr><tr><td></td><td>12" GRAVITY SEWER</td></tr><tr><td></td><td>16"-18" GRAVITY SEWER</td></tr><tr><td></td><td>24"-30" GRAVITY SEWER</td></tr><tr><td></td><td>4" FORCE MAIN</td></tr><tr><td></td><td>6" FORCE MAIN</td></tr><tr><td></td><td>8" FORCE MAIN</td></tr><tr><td></td><td>10"-12" FORCE MAIN</td></tr><tr><td></td><td>FORCE MAIN (PRIVATE)</td></tr></table>		PUMP STATION		PRIVATE PUMP STATION		MANHOLE		SURVEYED MANHOLES		FLOW ARROW		CITY LIMITS		COUNTY LINE		PROPERTY / ROW LINE		RIVERS / CREEKS		LAKES		MISSING SEWER LINE		UNKNOWN SEWER SIZE		6" GRAVITY SEWER		8" GRAVITY SEWER		10" GRAVITY SEWER		12" GRAVITY SEWER		16"-18" GRAVITY SEWER		24"-30" GRAVITY SEWER		4" FORCE MAIN		6" FORCE MAIN		8" FORCE MAIN		10"-12" FORCE MAIN		FORCE MAIN (PRIVATE)	<table><tr><td colspan="2">SEWER SYSTEM MAP</td></tr><tr><td colspan="2">OCONEE COUNTY WATER RESOURCES DEPARTMENT</td></tr><tr><td> SCALE: 1" = 1000' </td><td>APRIL 2019</td></tr><tr><td colspan="2">SHEET NO. 6</td></tr></table>	SEWER SYSTEM MAP		OCONEE COUNTY WATER RESOURCES DEPARTMENT		 SCALE: 1" = 1000'	APRIL 2019	SHEET NO. 6	
2	
5	6	7	
10	11	12	
	PUMP STATION	
	PRIVATE PUMP STATION	
	MANHOLE	
	SURVEYED MANHOLES	
	FLOW ARROW	
	CITY LIMITS	
	COUNTY LINE	
	PROPERTY / ROW LINE	
	RIVERS / CREEKS	
	LAKES	
	MISSING SEWER LINE	
	UNKNOWN SEWER SIZE	
	6" GRAVITY SEWER	
	8" GRAVITY SEWER	
	10" GRAVITY SEWER	
	12" GRAVITY SEWER	
	16"-18" GRAVITY SEWER	
	24"-30" GRAVITY SEWER	
	4" FORCE MAIN	
	6" FORCE MAIN	
	8" FORCE MAIN	
	10"-12" FORCE MAIN	
	FORCE MAIN (PRIVATE)	
SEWER SYSTEM MAP	
OCONEE COUNTY WATER RESOURCES DEPARTMENT	
 SCALE: 1" = 1000'	APRIL 2019	
SHEET NO. 6	



CLARKE COUNTY

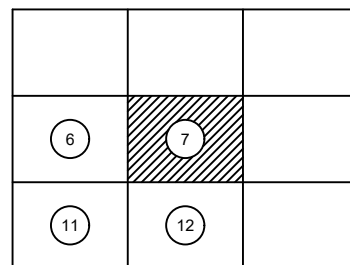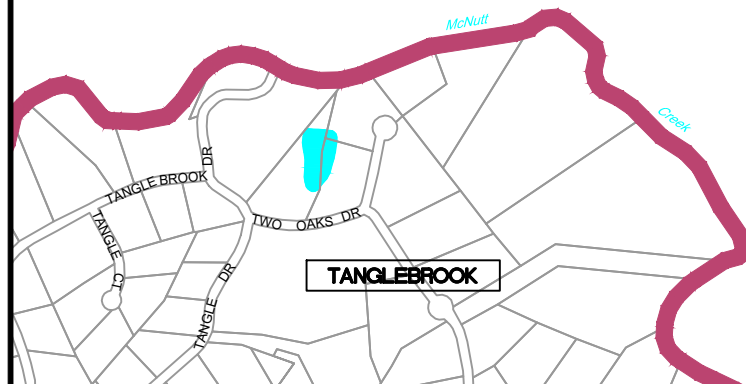

SHEET LOCATION




PUMP STATION
PRIVATE PUMP STATION
MANHOLE
SURVEYED MANHOLES
FLOW ARROW
CITY LIMITS
COUNTY LINE
PROPERTY / ROW LINE
RIVERS / CREEKS
LAKES
MISSING SEWER LINE

LEGEND



UNKNOWN SEWER SIZE
6" GRAVITY SEWER
8" GRAVITY SEWER
10" GRAVITY SEWER
12" GRAVITY SEWER
16"-18" GRAVITY SEWER
24"-30" GRAVITY SEWER
4" FORCE MAIN
6" FORCE MAIN
8" FORCE MAIN
10"-12" FORCE MAIN
FORCE MAIN (PRIVATE)


SEWER SYSTEM MAP
OCONEE COUNTY WATER RESOURCES DEPARTMENT

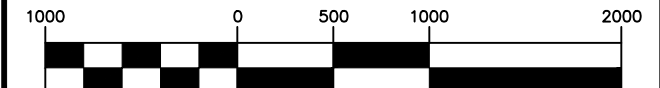


SCALE: 1" = 1000'

APRIL 2019

SHEET NO.
7

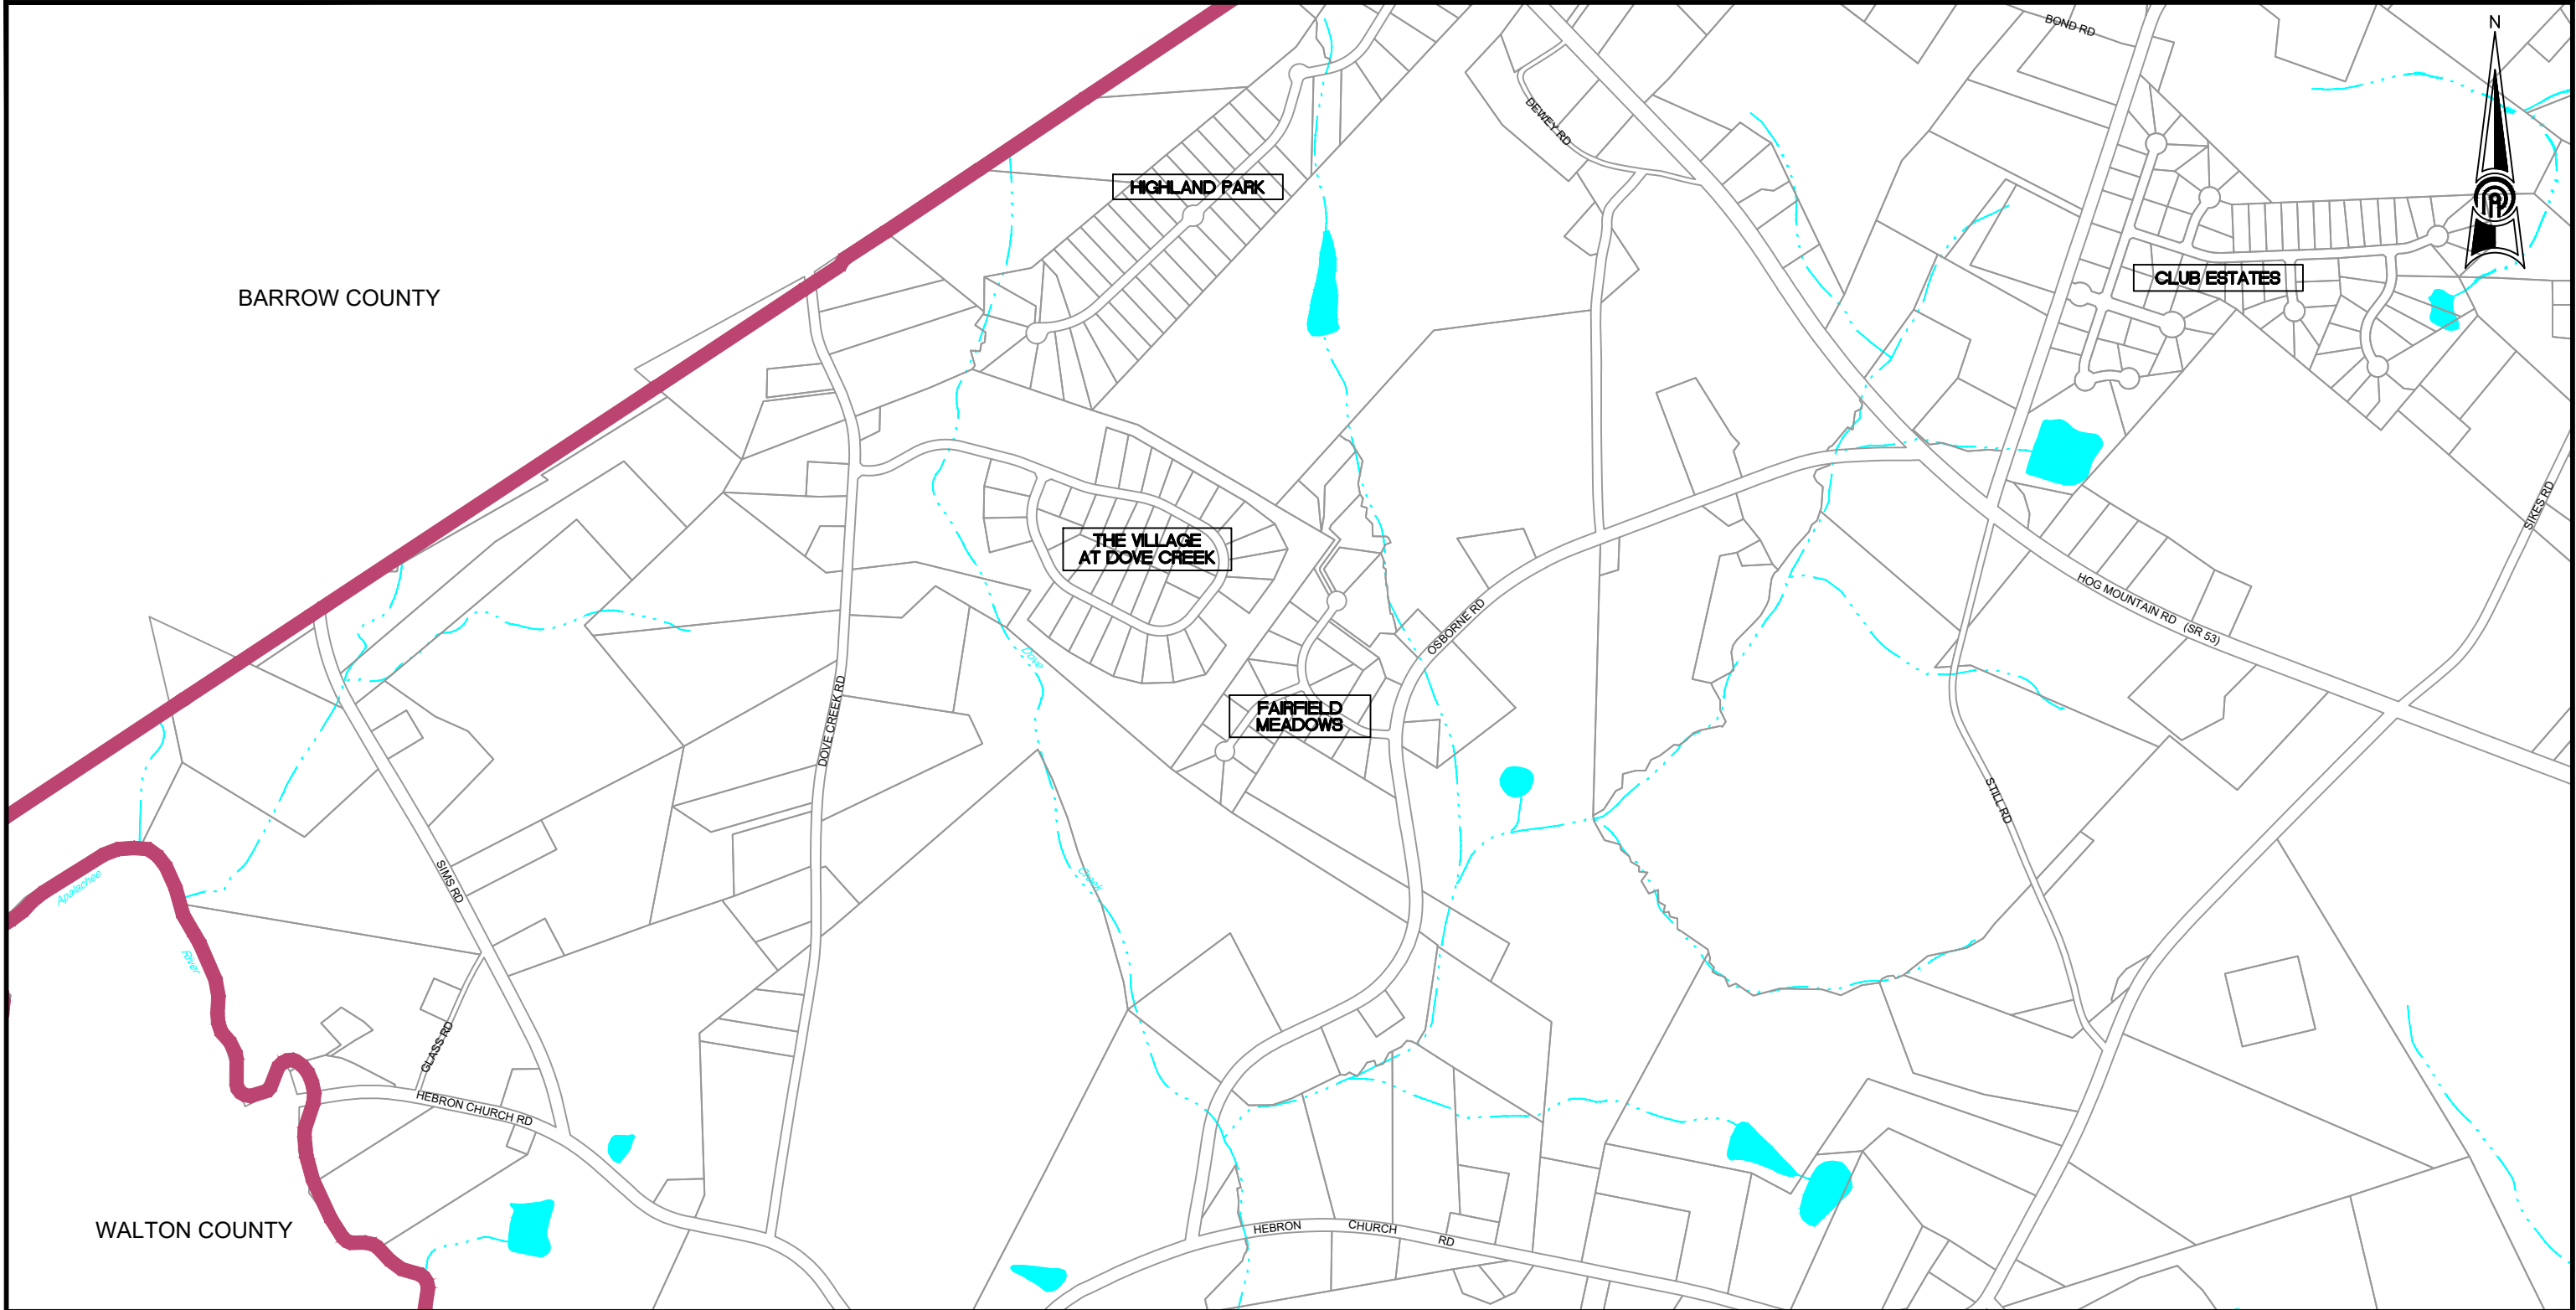



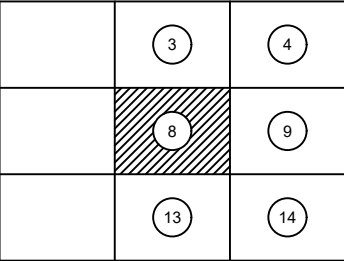

SHEET LOCATION



PUMP STATION
PRIVATE PUMP STATION
MANHOLE
SURVEYED MANHOLES
FLOW ARROW
CITY LIMITS
COUNTY LINE
PROPERTY / ROW LINE
RIVERS / CREEKS
LAKES
MISSING SEWER LINE


LEGEND



UNKNOWN SEWER SIZE
6" GRAVITY SEWER
8" GRAVITY SEWER
10" GRAVITY SEWER
12" GRAVITY SEWER
16"-18" GRAVITY SEWER
24"-30" GRAVITY SEWER
4" FORCE MAIN
6" FORCE MAIN
8" FORCE MAIN
10"-12" FORCE MAIN
FORCE MAIN (PRIVATE)

SEWER SYSTEM MAP


OCONEE COUNTY WATER RESOURCES DEPARTMENT

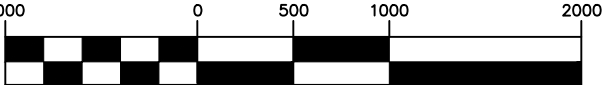




SCALE: 1" = 1000'


APRIL 2019


SHEET NO. 8

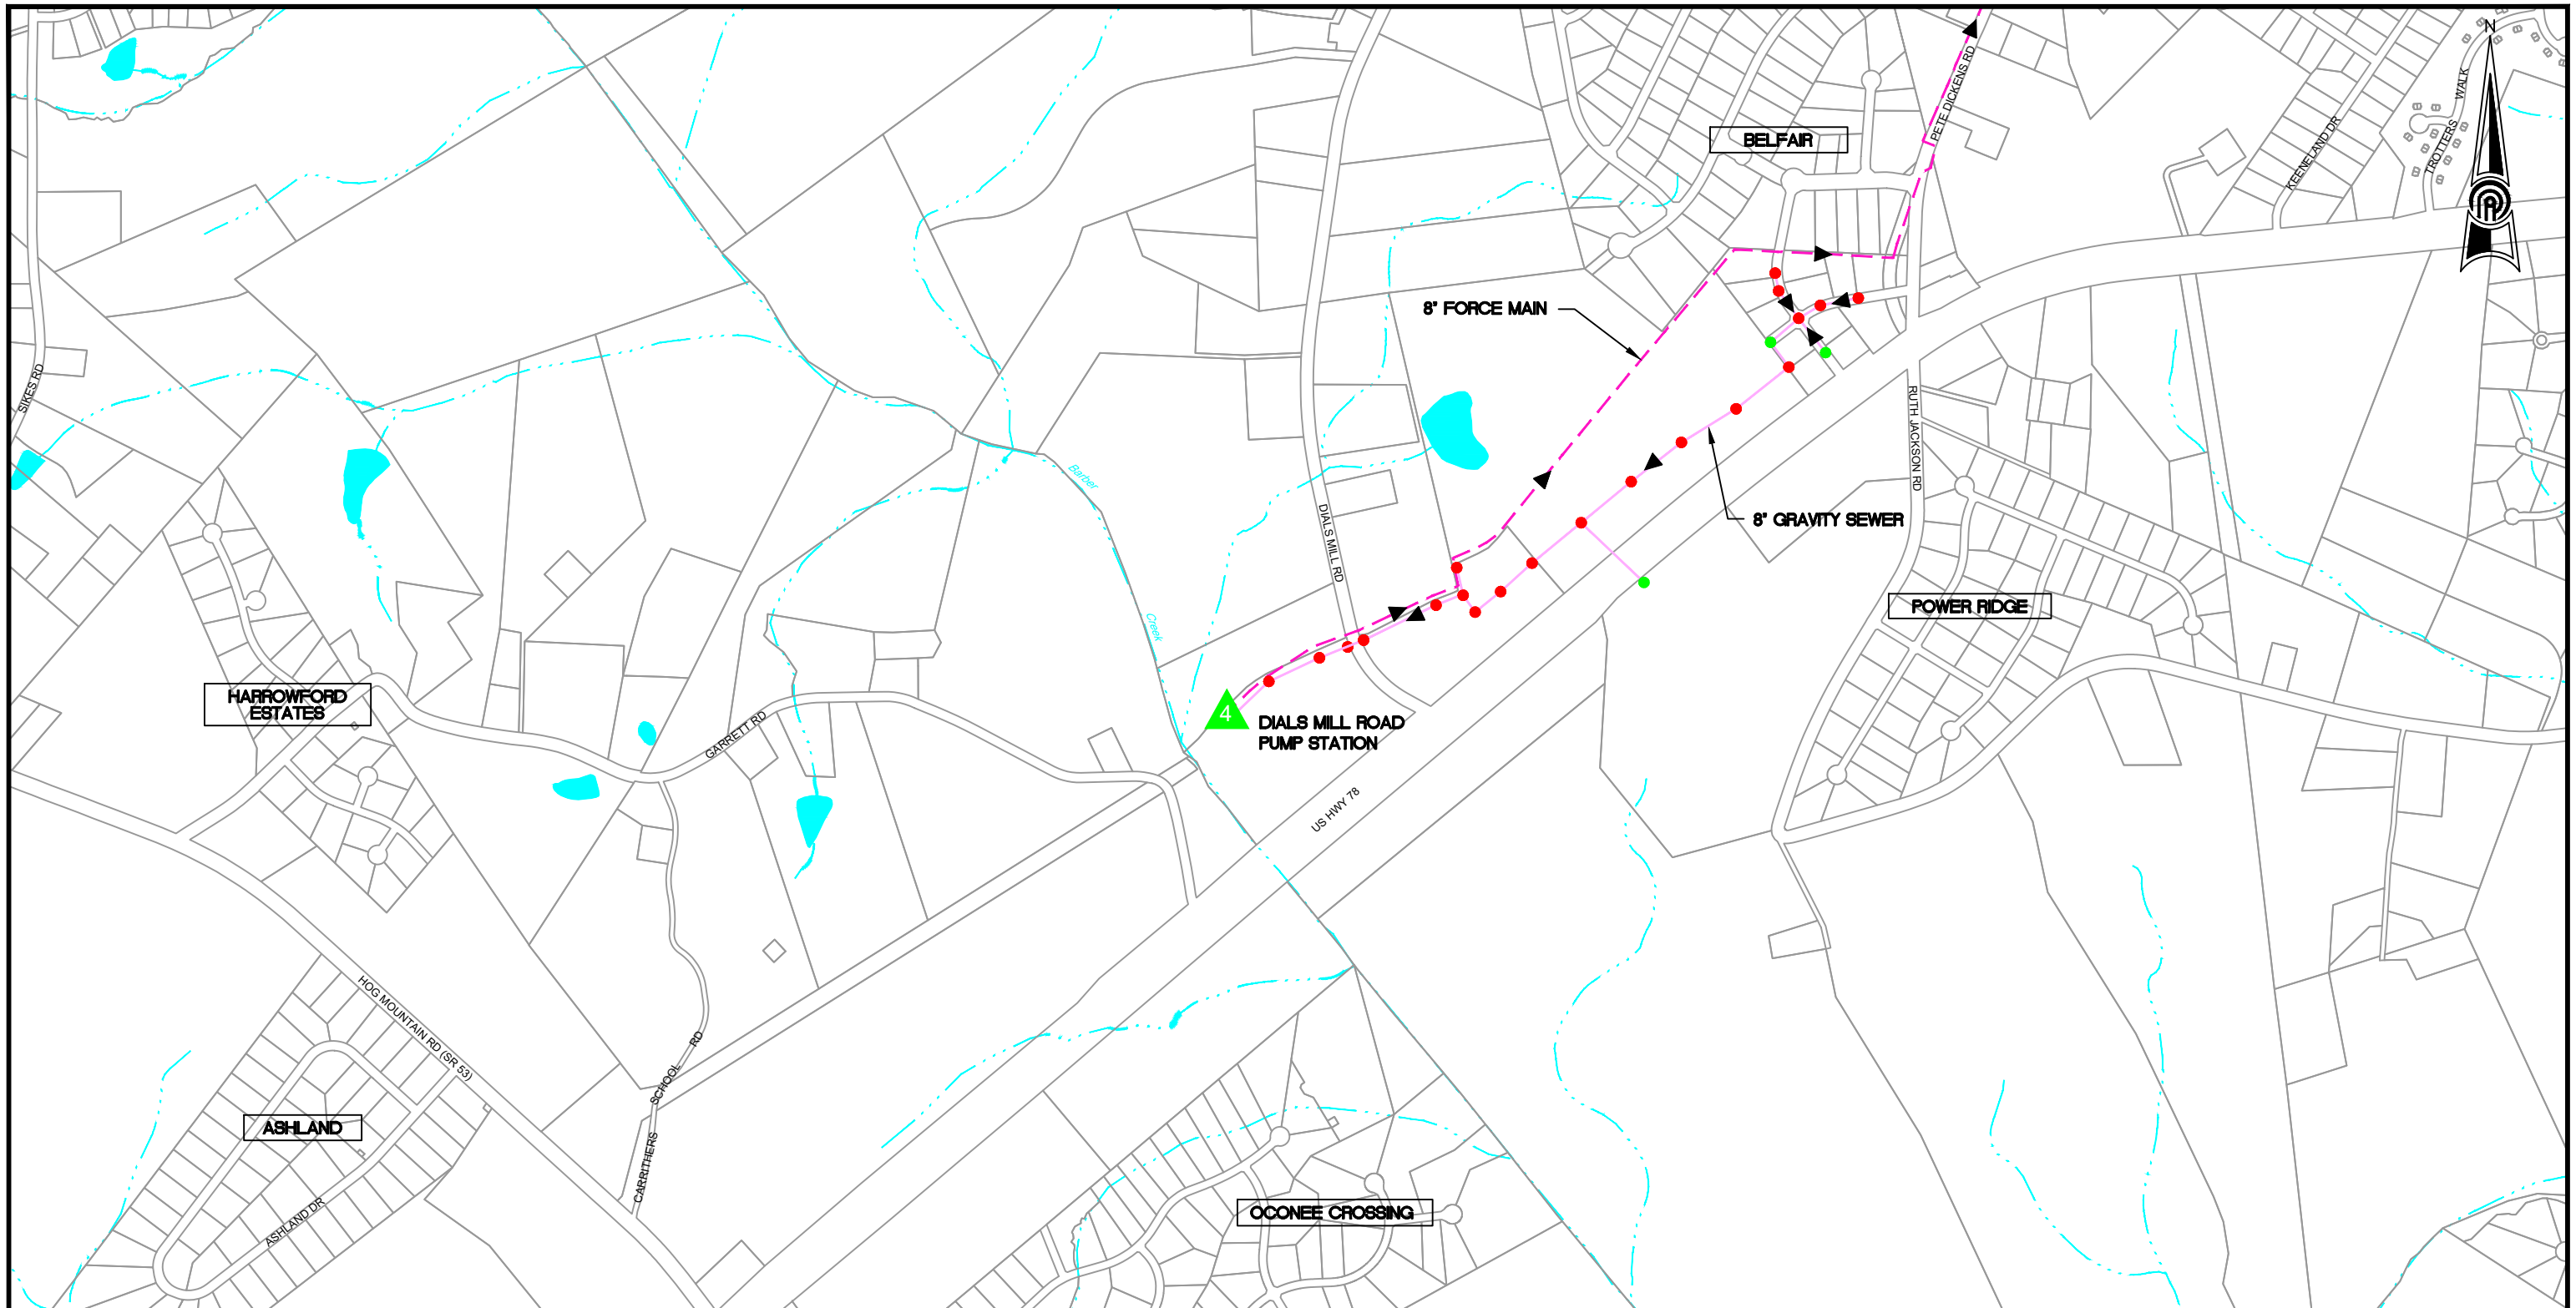

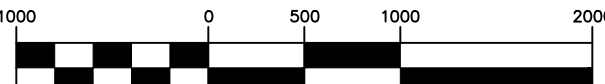 	<table border="1"> <tr> <td>3</td> <td>4</td> <td>5</td> </tr> <tr> <td>8</td> <td style="background-color: #cccccc;">9</td> <td>10</td> </tr> <tr> <td>13</td> <td>14</td> <td>15</td> </tr> </table> SHEET LOCATION	3	4	5	8	9	10	13	14	15	 PUMP STATION  PRIVATE PUMP STATION  MANHOLE  SURVEYED MANHOLES  FLOW ARROW  CITY LIMITS  COUNTY LINE  PROPERTY / ROW LINE  RIVERS / CREEKS  LAKES  MISSING SEWER LINE LEGEND  6" GRAVITY SEWER  8" GRAVITY SEWER  10" GRAVITY SEWER  12" GRAVITY SEWER  16"-18" GRAVITY SEWER  24"-30" GRAVITY SEWER  4" FORCE MAIN  6" FORCE MAIN  8" FORCE MAIN  10"-12" FORCE MAIN  FORCE MAIN (PRIVATE)  UNKNOWN SEWER SIZE  6" GRAVITY SEWER  8" GRAVITY SEWER  10" GRAVITY SEWER  12" GRAVITY SEWER  16"-18" GRAVITY SEWER  24"-30" GRAVITY SEWER  4" FORCE MAIN  6" FORCE MAIN  8" FORCE MAIN  10"-12" FORCE MAIN  FORCE MAIN (PRIVATE)	SEWER SYSTEM MAP OCONEE COUNTY WATER RESOURCES DEPARTMENT  SCALE: 1" = 1000' APRIL 2019 SHEET NO. 9
		3	4	5								
8	9	10										
13	14	15										

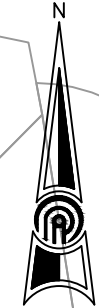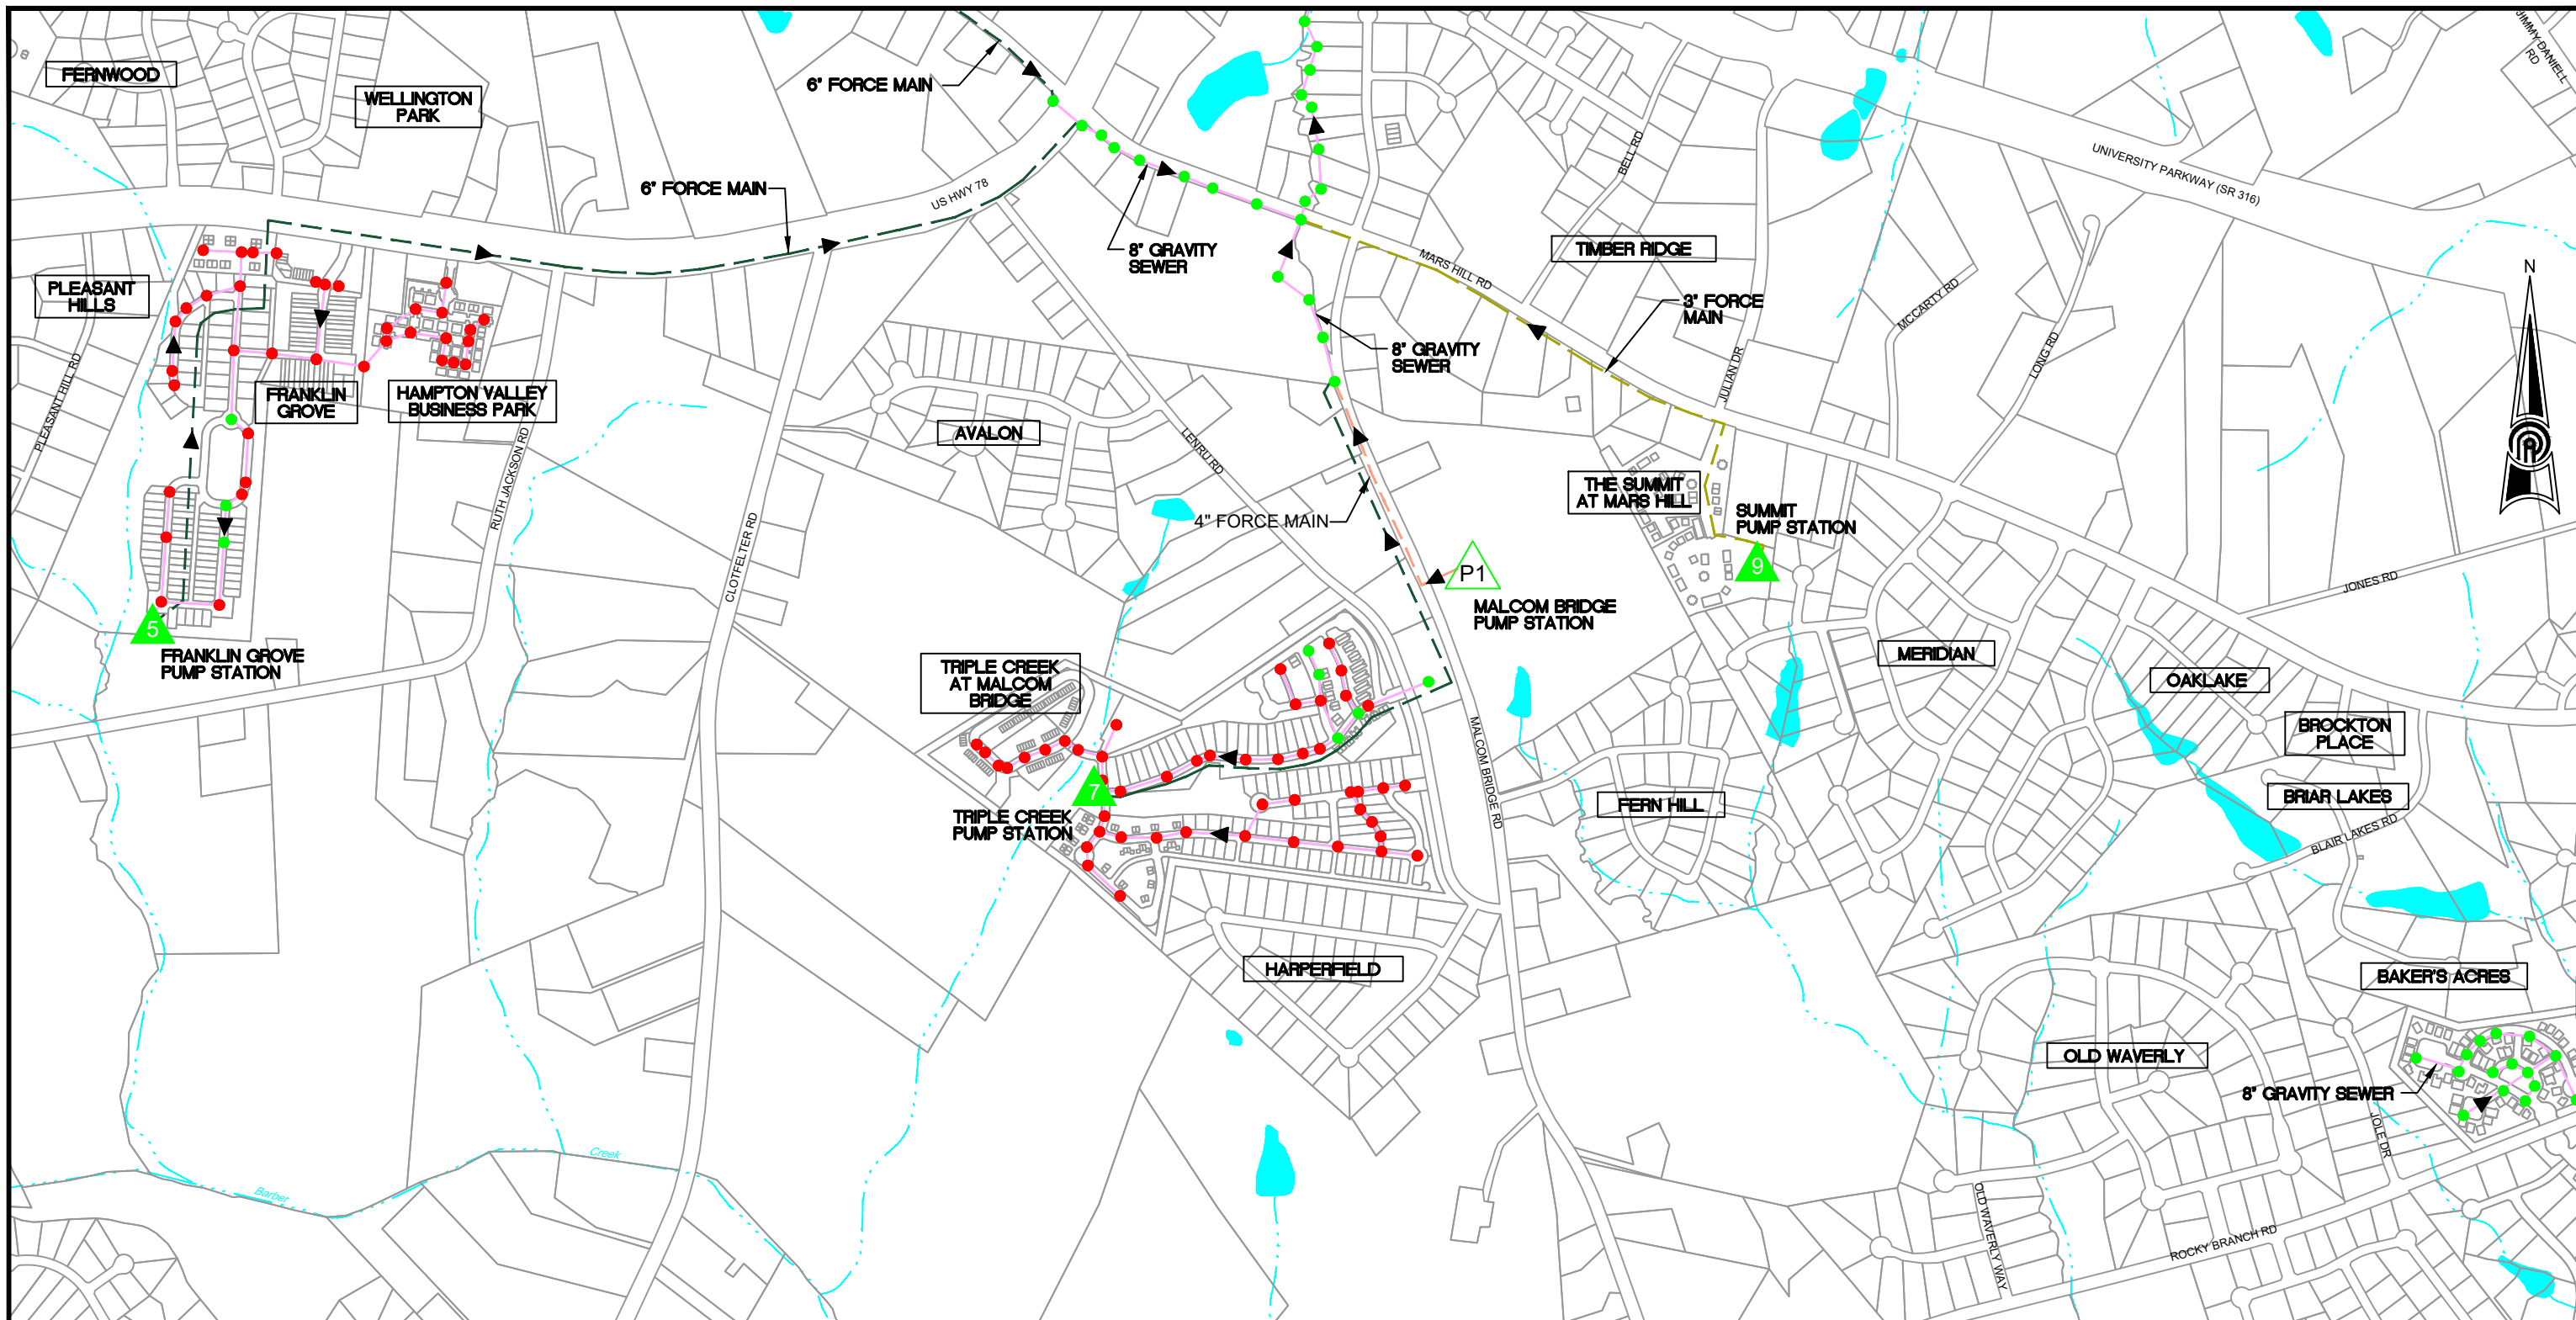

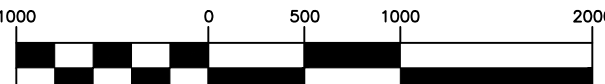 	<table border="1"> <tr> <td>4</td> <td>5</td> <td>6</td> </tr> <tr> <td>9</td> <td>10</td> <td>11</td> </tr> <tr> <td>14</td> <td>15</td> <td>16</td> </tr> </table> SHEET LOCATION	4	5	6	9	10	11	14	15	16	LEGEND <table border="0"> <tr> <td></td> <td>PUMP STATION</td> <td></td> <td>UNKNOWN SEWER SIZE</td> </tr> <tr> <td></td> <td>PRIVATE PUMP STATION</td> <td></td> <td>6" GRAVITY SEWER</td> </tr> <tr> <td></td> <td>MANHOLE</td> <td></td> <td>8" GRAVITY SEWER</td> </tr> <tr> <td></td> <td>SURVEYED MANHOLES</td> <td></td> <td>10" GRAVITY SEWER</td> </tr> <tr> <td></td> <td>FLOW ARROW</td> <td></td> <td>12" GRAVITY SEWER</td> </tr> <tr> <td></td> <td>CITY LIMITS</td> <td></td> <td>16"-18" GRAVITY SEWER</td> </tr> <tr> <td></td> <td>COUNTY LINE</td> <td></td> <td>24"-30" GRAVITY SEWER</td> </tr> <tr> <td></td> <td>PROPERTY / ROW LINE</td> <td></td> <td>4" FORCE MAIN</td> </tr> <tr> <td></td> <td>RIVERS / CREEKS</td> <td></td> <td>6" FORCE MAIN</td> </tr> <tr> <td></td> <td>LAKES</td> <td></td> <td>8" FORCE MAIN</td> </tr> <tr> <td></td> <td>MISSING SEWER LINE</td> <td></td> <td>10"-12" FORCE MAIN</td> </tr> <tr> <td></td> <td></td> <td></td> <td>FORCE MAIN (PRIVATE)</td> </tr> </table>		PUMP STATION		UNKNOWN SEWER SIZE		PRIVATE PUMP STATION		6" GRAVITY SEWER		MANHOLE		8" GRAVITY SEWER		SURVEYED MANHOLES		10" GRAVITY SEWER		FLOW ARROW		12" GRAVITY SEWER		CITY LIMITS		16"-18" GRAVITY SEWER		COUNTY LINE		24"-30" GRAVITY SEWER		PROPERTY / ROW LINE		4" FORCE MAIN		RIVERS / CREEKS		6" FORCE MAIN		LAKES		8" FORCE MAIN		MISSING SEWER LINE		10"-12" FORCE MAIN				FORCE MAIN (PRIVATE)	SEWER SYSTEM MAP OCONEE COUNTY WATER RESOURCES DEPARTMENT  SCALE: 1" = 1000' APRIL 2019 SHEET NO. 10
4	5	6	
9	10	11	
14	15	16	
	PUMP STATION		UNKNOWN SEWER SIZE	
	PRIVATE PUMP STATION		6" GRAVITY SEWER	
	MANHOLE		8" GRAVITY SEWER	
	SURVEYED MANHOLES		10" GRAVITY SEWER	
	FLOW ARROW		12" GRAVITY SEWER	
	CITY LIMITS		16"-18" GRAVITY SEWER	
	COUNTY LINE		24"-30" GRAVITY SEWER	
	PROPERTY / ROW LINE		4" FORCE MAIN	
	RIVERS / CREEKS		6" FORCE MAIN	
	LAKES		8" FORCE MAIN	
	MISSING SEWER LINE		10"-12" FORCE MAIN	
			FORCE MAIN (PRIVATE)	

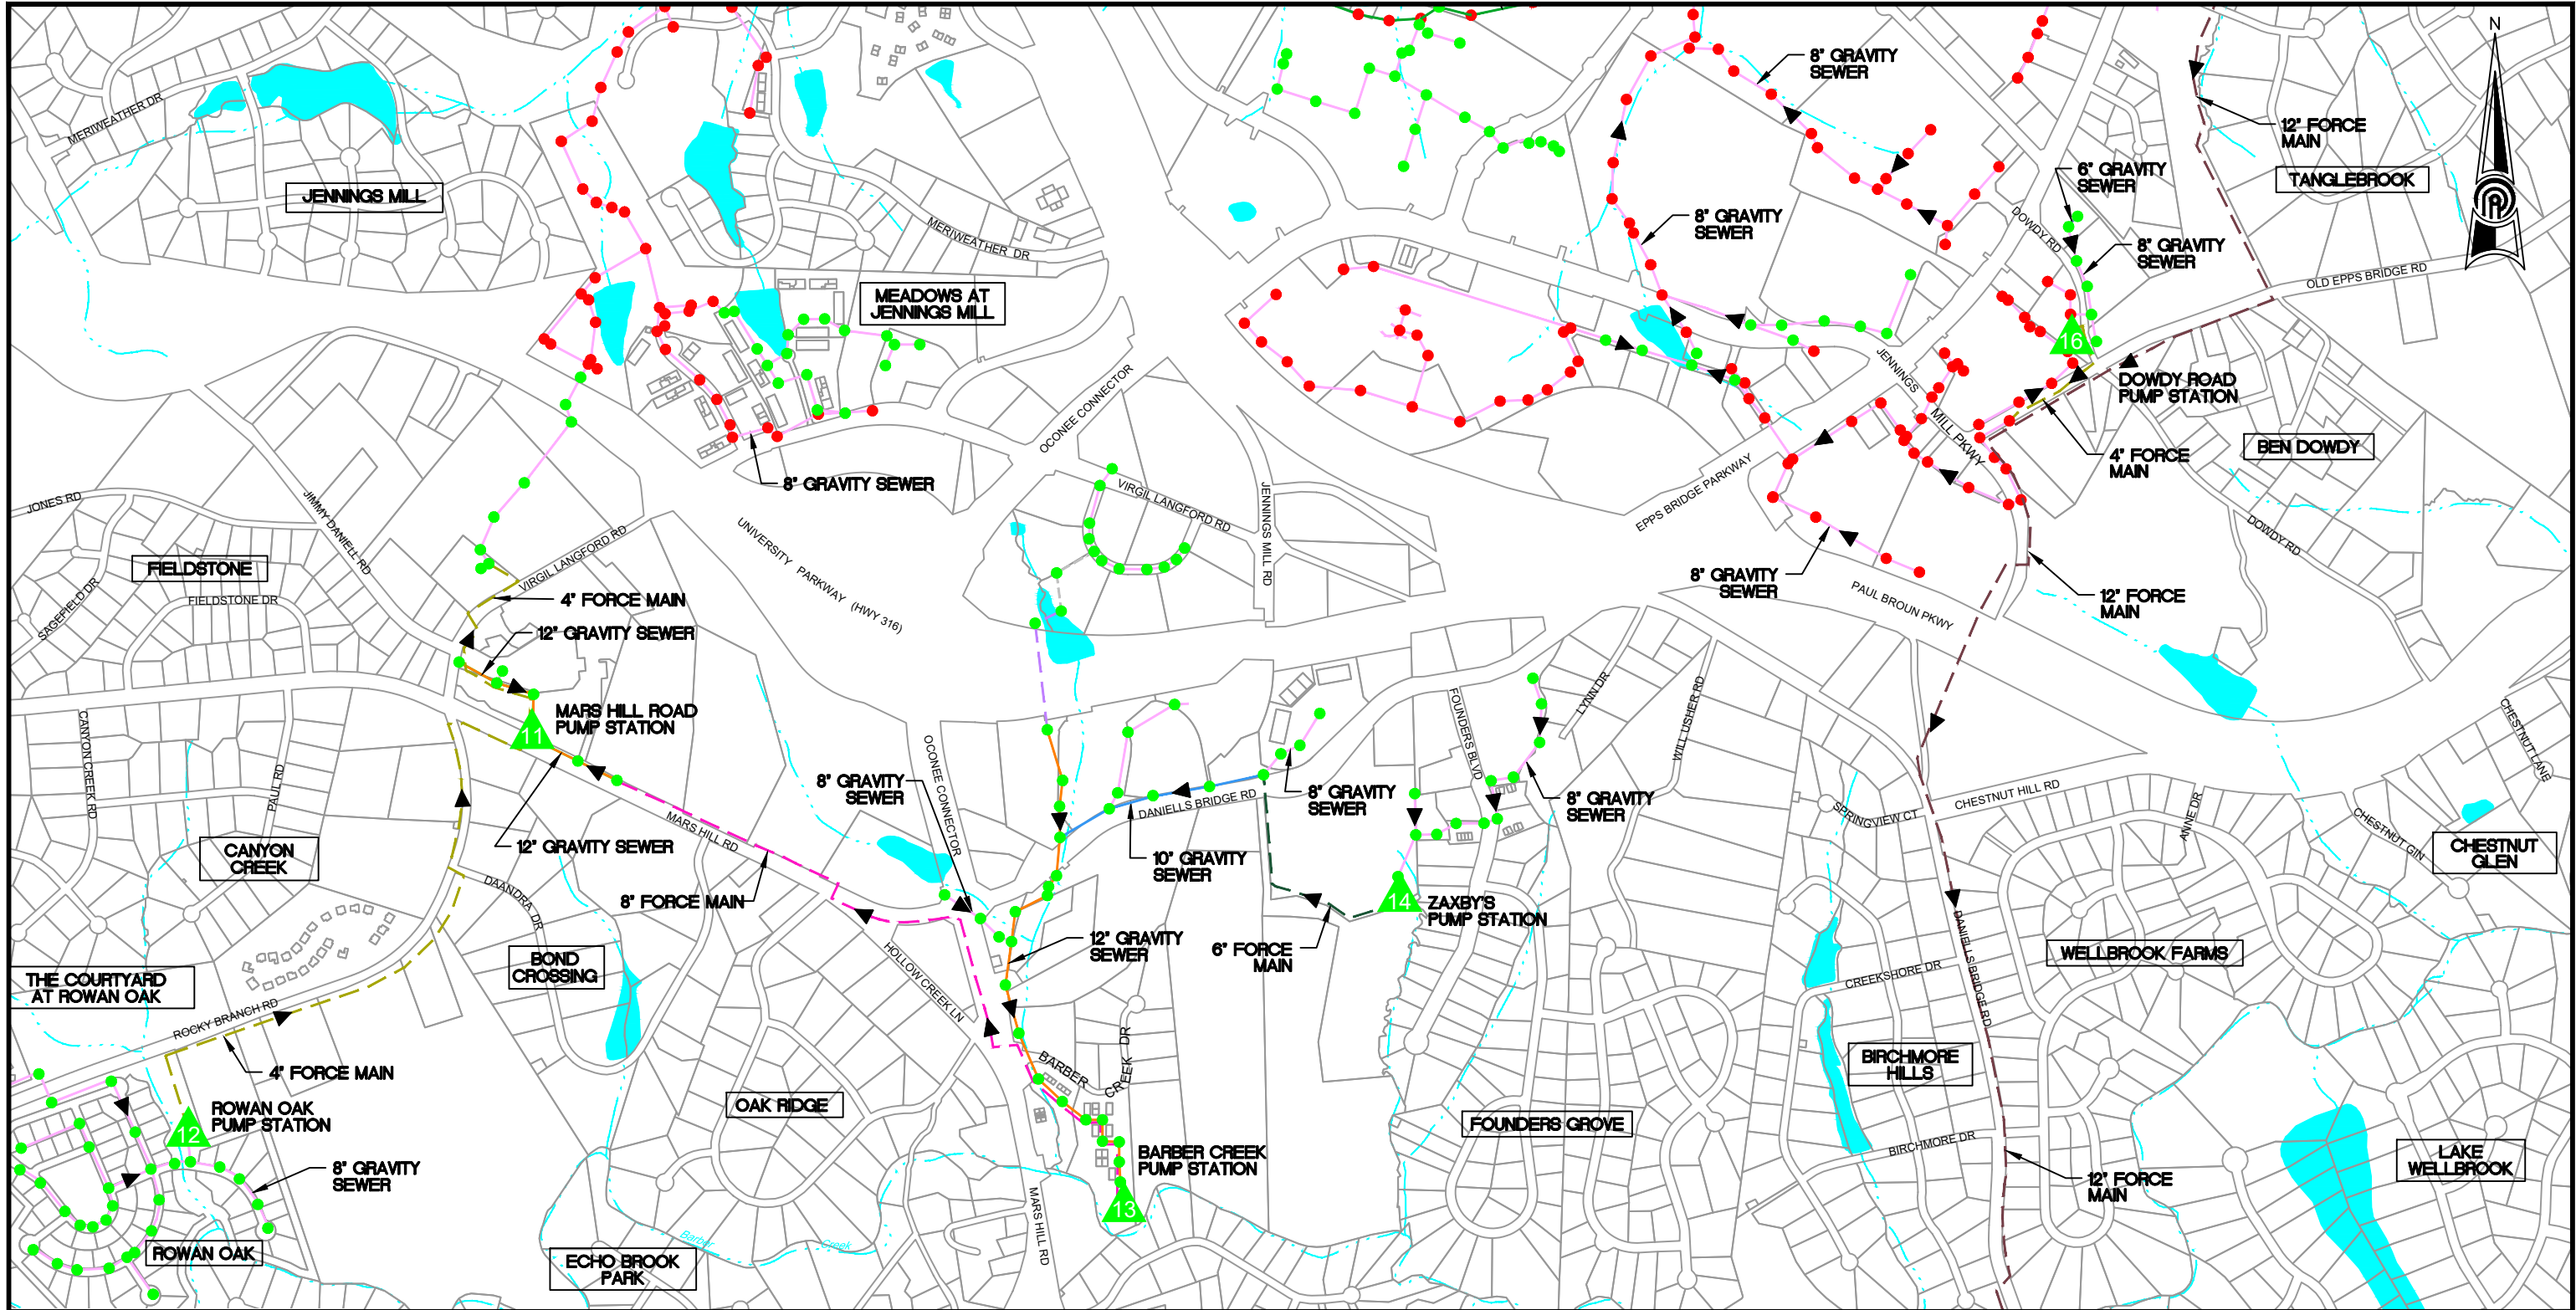



5	6	7
10	11	12
15	16	17


SHEET LOCATION

LEGEND

	PUMP STATION
	PRIVATE PUMP STATION
	MANHOLE
	SURVEYED MANHOLES
	FLOW ARROW
	CITY LIMITS
	COUNTY LINE
	PROPERTY / ROW LINE
	RIVERS / CREEKS
	LAKES
	MISSING SEWER LINE

	UNKNOWN SEWER SIZE
	6" GRAVITY SEWER
	8" GRAVITY SEWER
	10" GRAVITY SEWER
	12" GRAVITY SEWER
	16"-18" GRAVITY SEWER
	24"-30" GRAVITY SEWER
	4" FORCE MAIN
	6" FORCE MAIN
	8" FORCE MAIN
	10"-12" FORCE MAIN
	FORCE MAIN (PRIVATE)


SEWER SYSTEM MAP
OCONEE COUNTY WATER RESOURCES DEPARTMENT

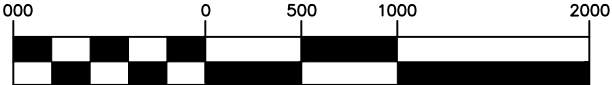

SCALE: 1" = 1000'

APRIL 2019

SHEET NO.
11

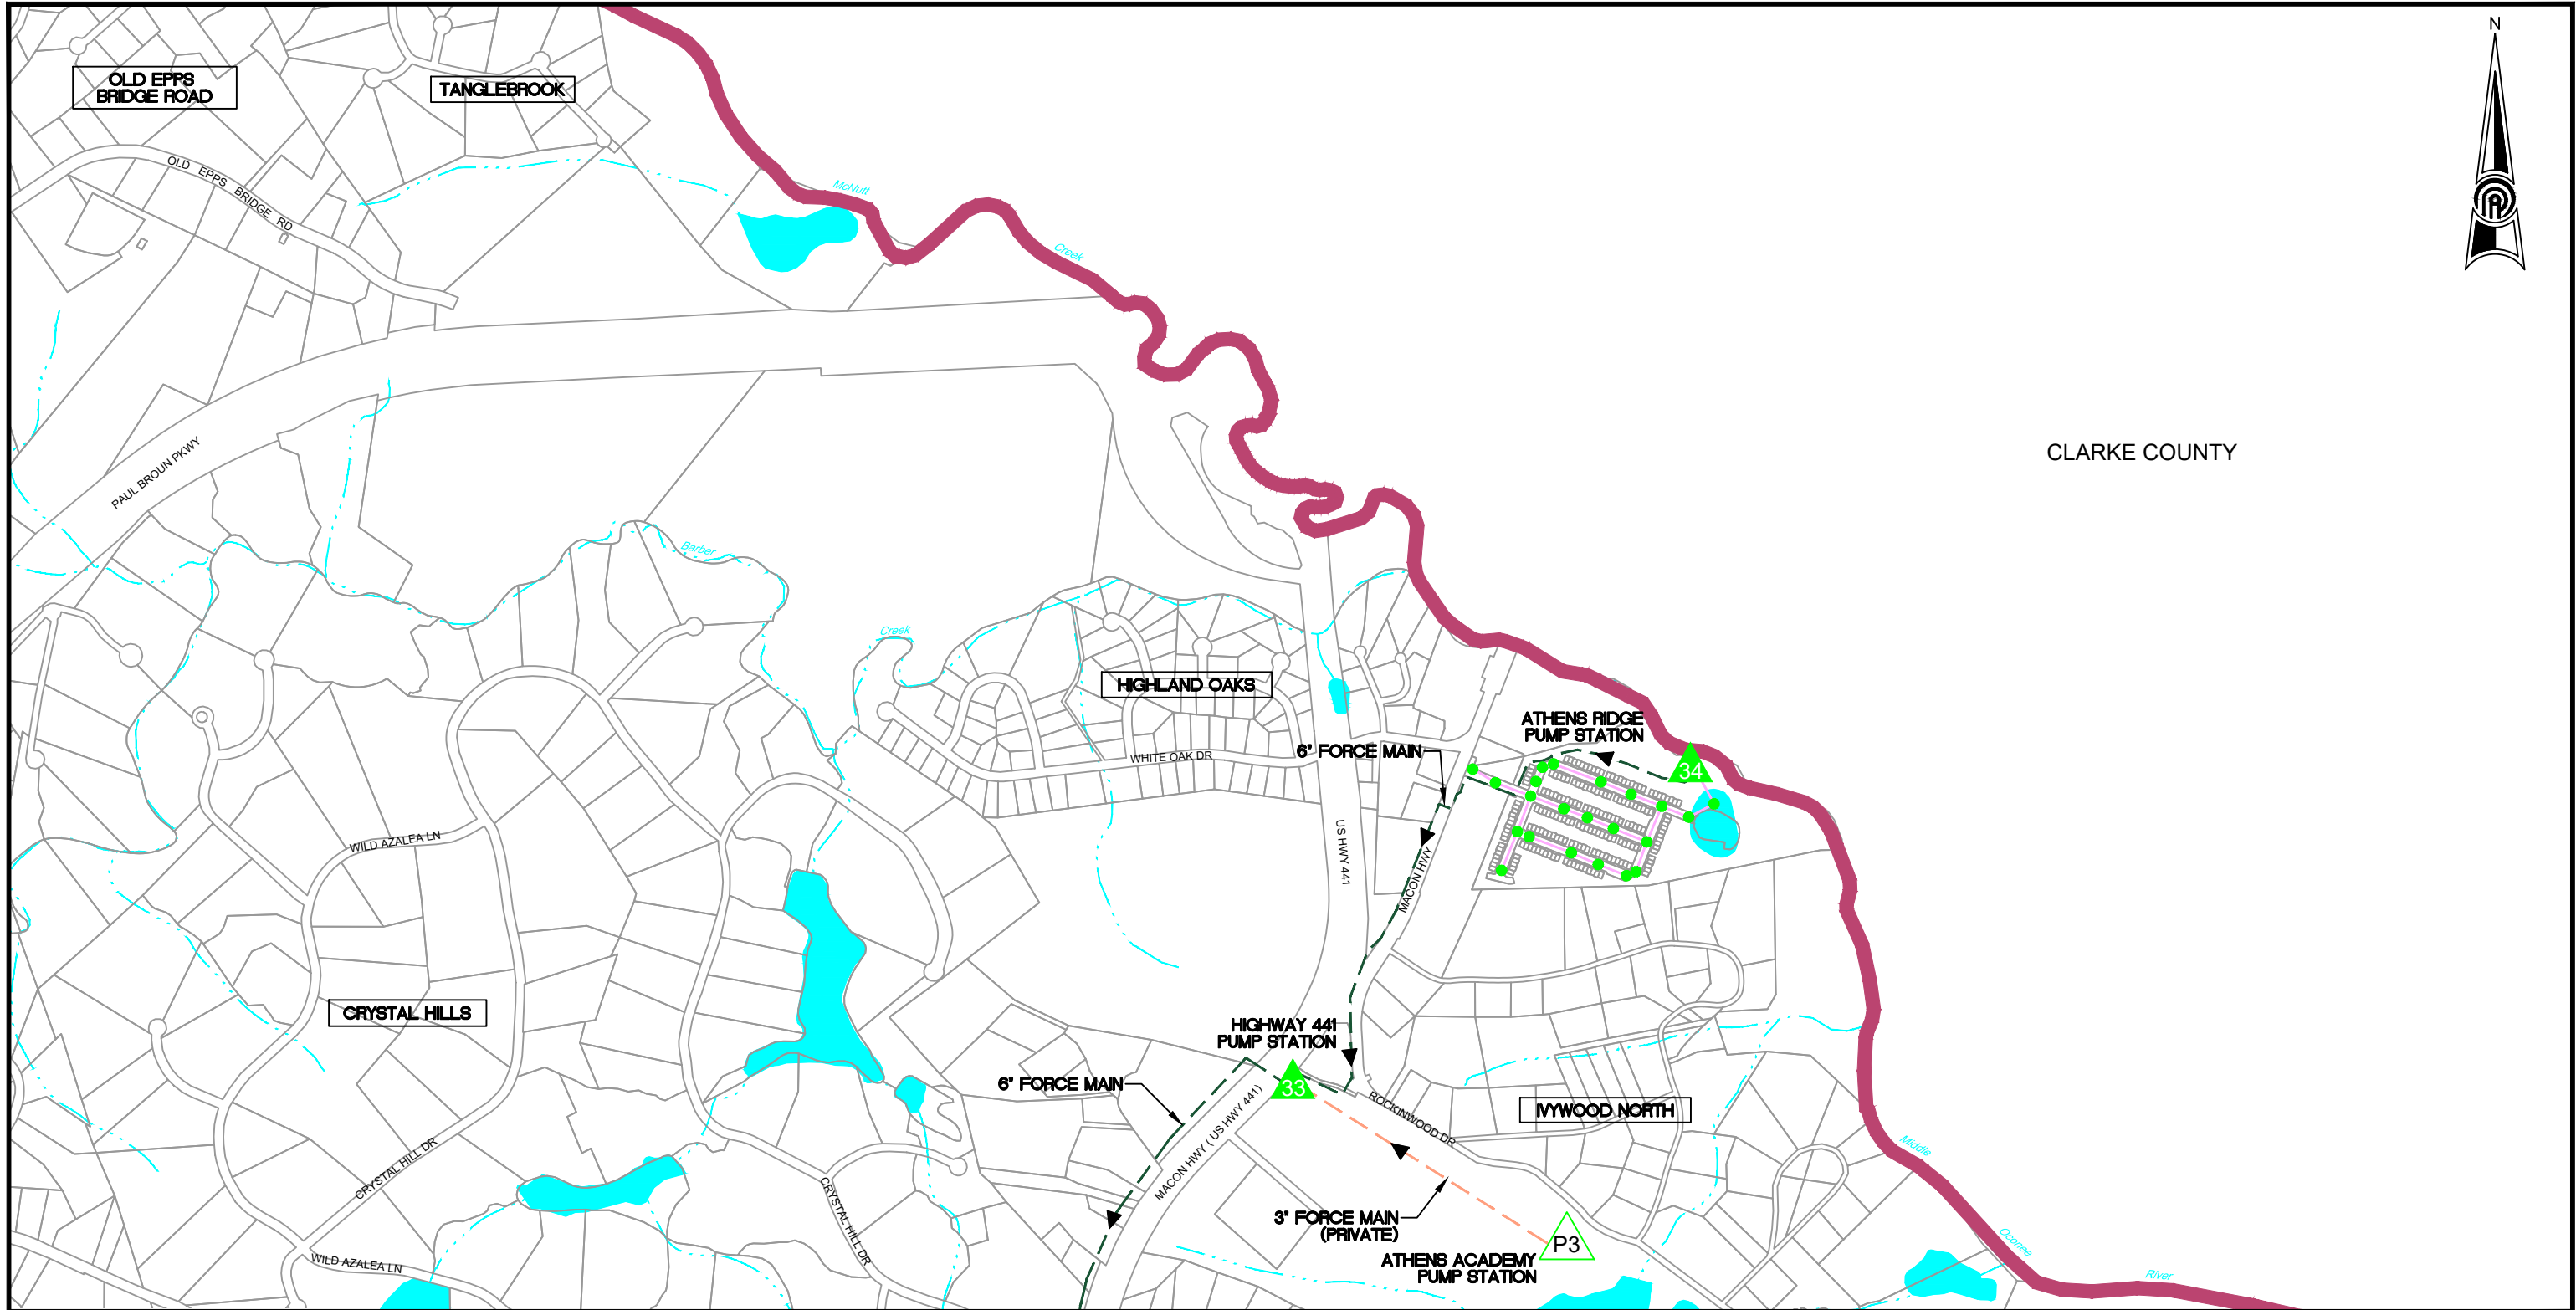

CLARKE COUNTY



6	7	
11	12	
16	17	18

SHEET LOCATION



PUMP STATION
PRIVATE PUMP STATION
MANHOLE
SURVEYED MANHOLES
FLOW ARROW
CITY LIMITS
COUNTY LINE
PROPERTY / ROW LINE
RIVERS / CREEKS
LAKES
MISSING SEWER LINE


LEGEND



UNKNOWN SEWER SIZE
6" GRAVITY SEWER
8" GRAVITY SEWER
10" GRAVITY SEWER
12" GRAVITY SEWER
16"-18" GRAVITY SEWER
24"-30" GRAVITY SEWER
4" FORCE MAIN
6" FORCE MAIN
8" FORCE MAIN
10"-12" FORCE MAIN
FORCE MAIN (PRIVATE)

SEWER SYSTEM MAP


OCONEE COUNTY WATER RESOURCES DEPARTMENT

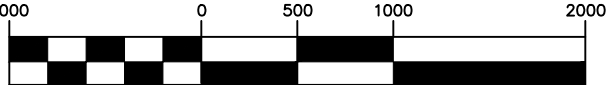


SCALE: 1" = 1000'

APRIL 2019

SHEET NO. 12

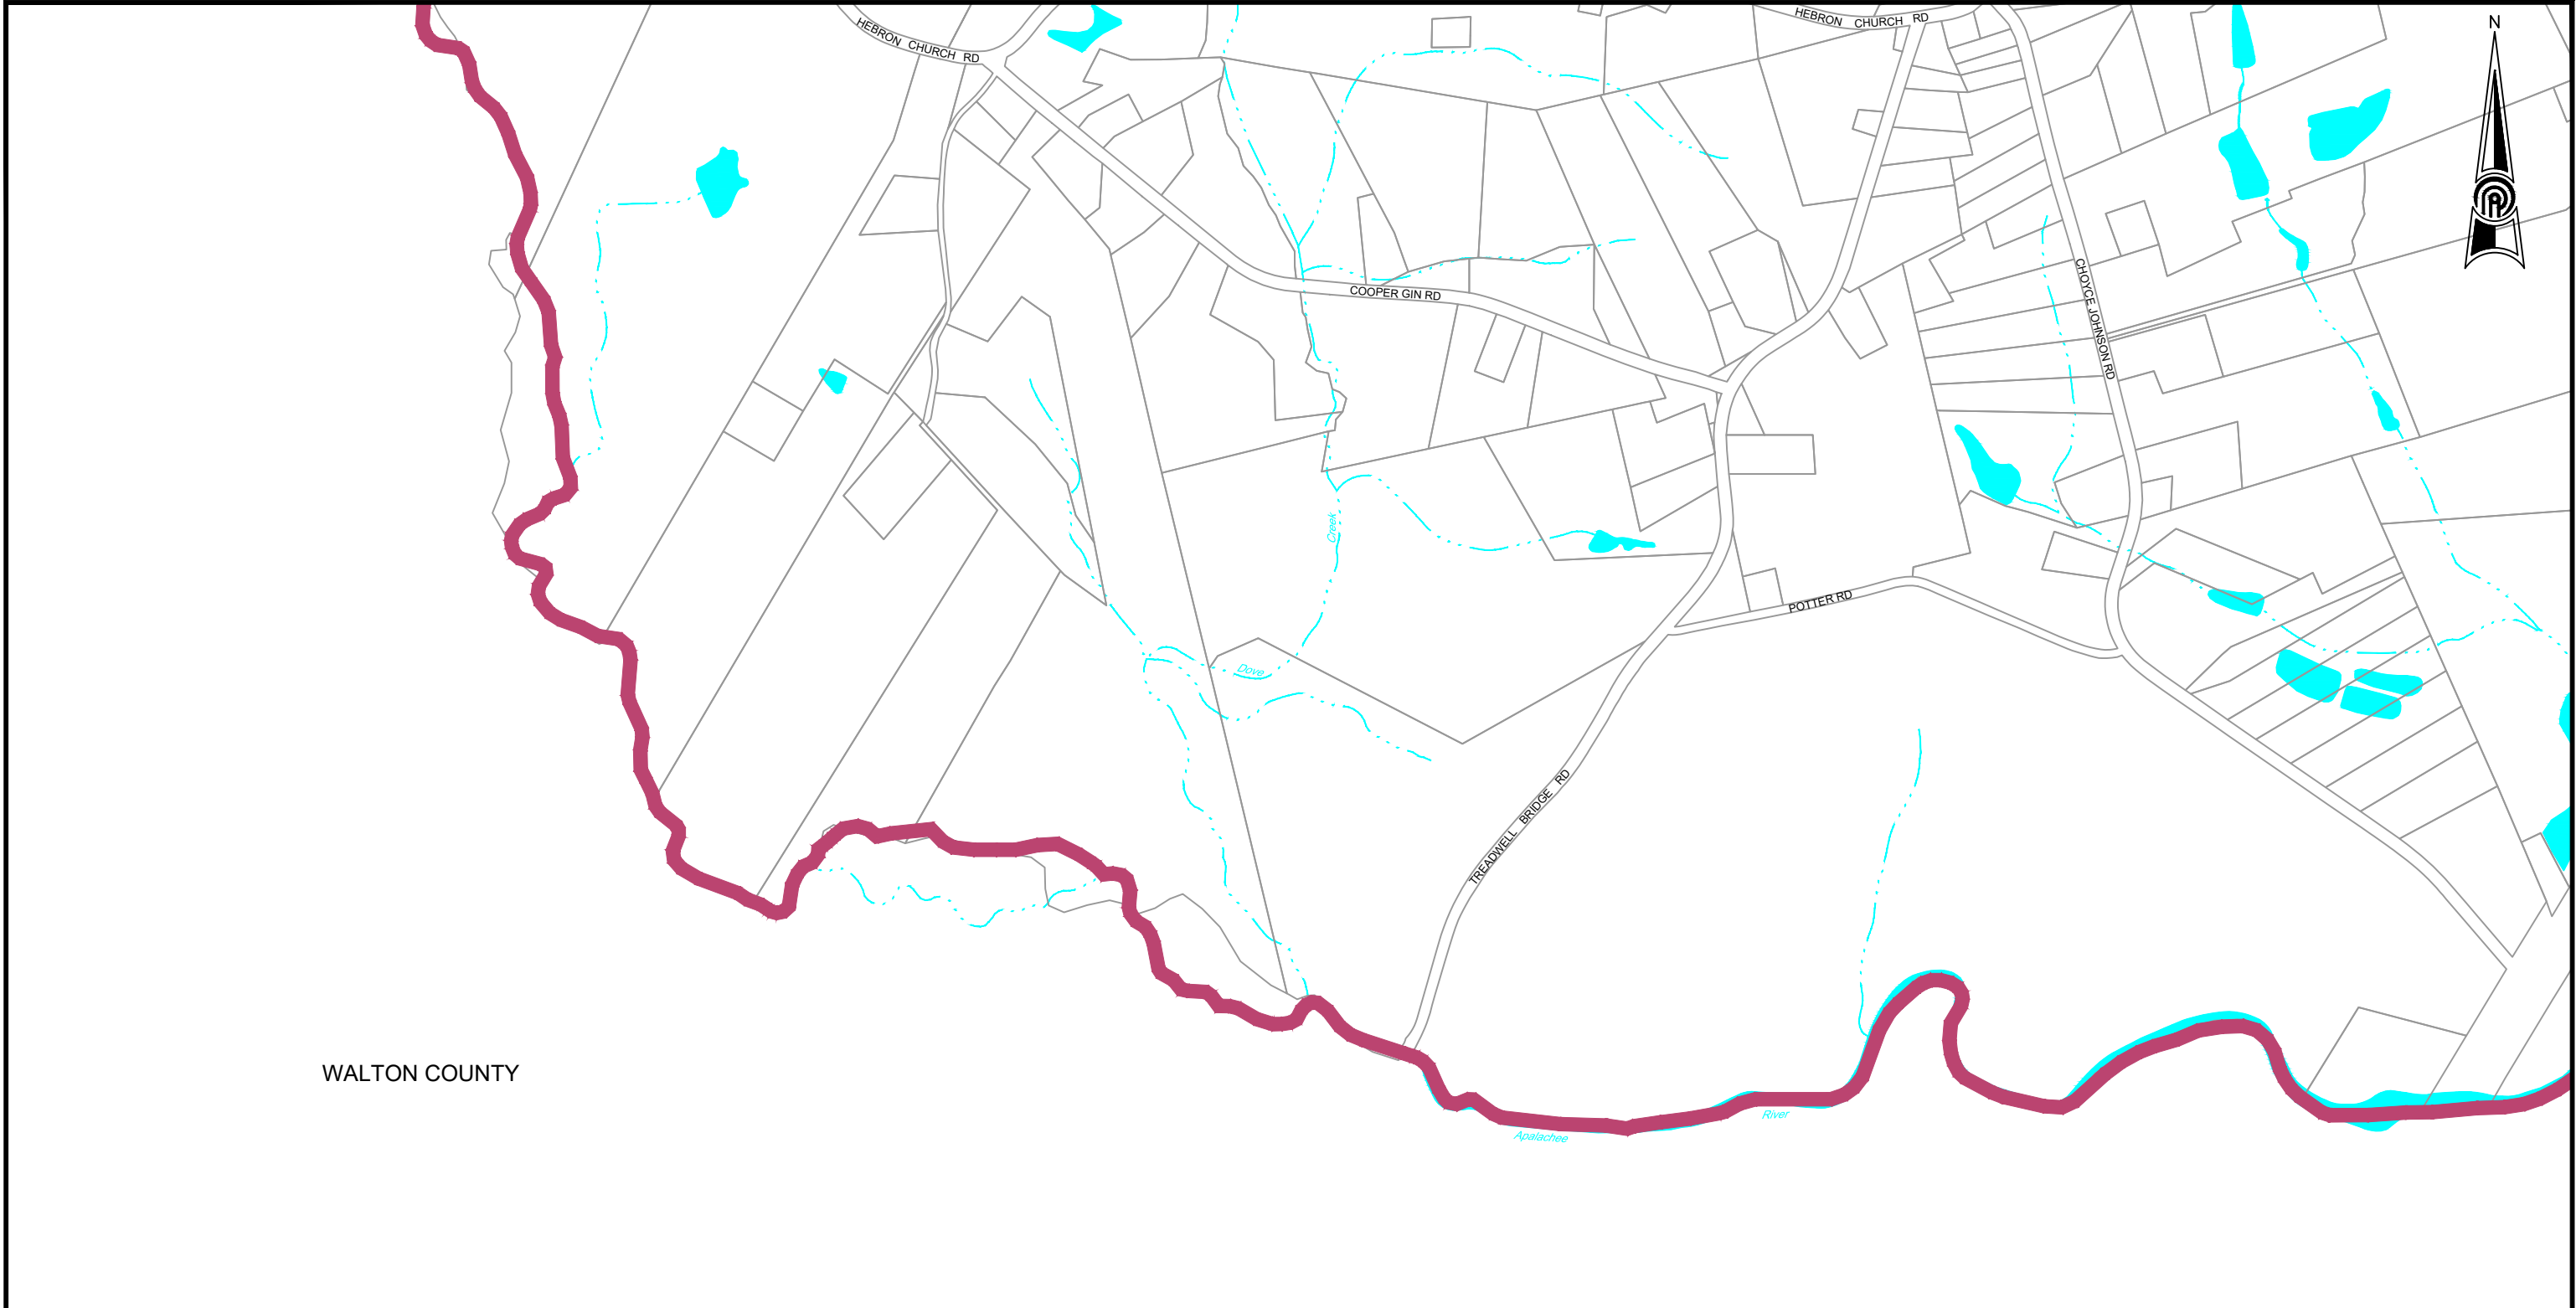

WALTON COUNTY

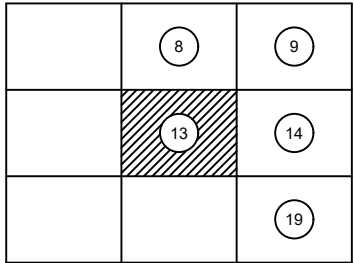

SHEET LOCATION




- LEGEND**
- PUMP STATION
 - PRIVATE PUMP STATION
 - MANHOLE
 - SURVEYED MANHOLES
 - FLOW ARROW
 - CITY LIMITS
 - COUNTY LINE
 - PROPERTY / ROW LINE
 - RIVERS / CREEKS
 - LAKES
 - MISSING SEWER LINE

- UNKNOWN SEWER SIZE
- 6" GRAVITY SEWER
- 8" GRAVITY SEWER
- 10" GRAVITY SEWER
- 12" GRAVITY SEWER
- 16"-18" GRAVITY SEWER
- 24"-30" GRAVITY SEWER
- 4" FORCE MAIN
- 6" FORCE MAIN
- 8" FORCE MAIN
- 10"-12" FORCE MAIN
- FORCE MAIN (PRIVATE)

SEWER SYSTEM MAP


OCONEE COUNTY WATER RESOURCES DEPARTMENT

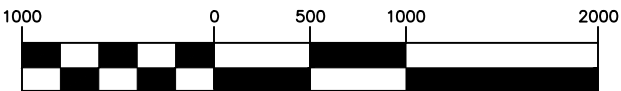

SCALE: 1" = 1000'

APRIL 2019

SHEET NO.
13

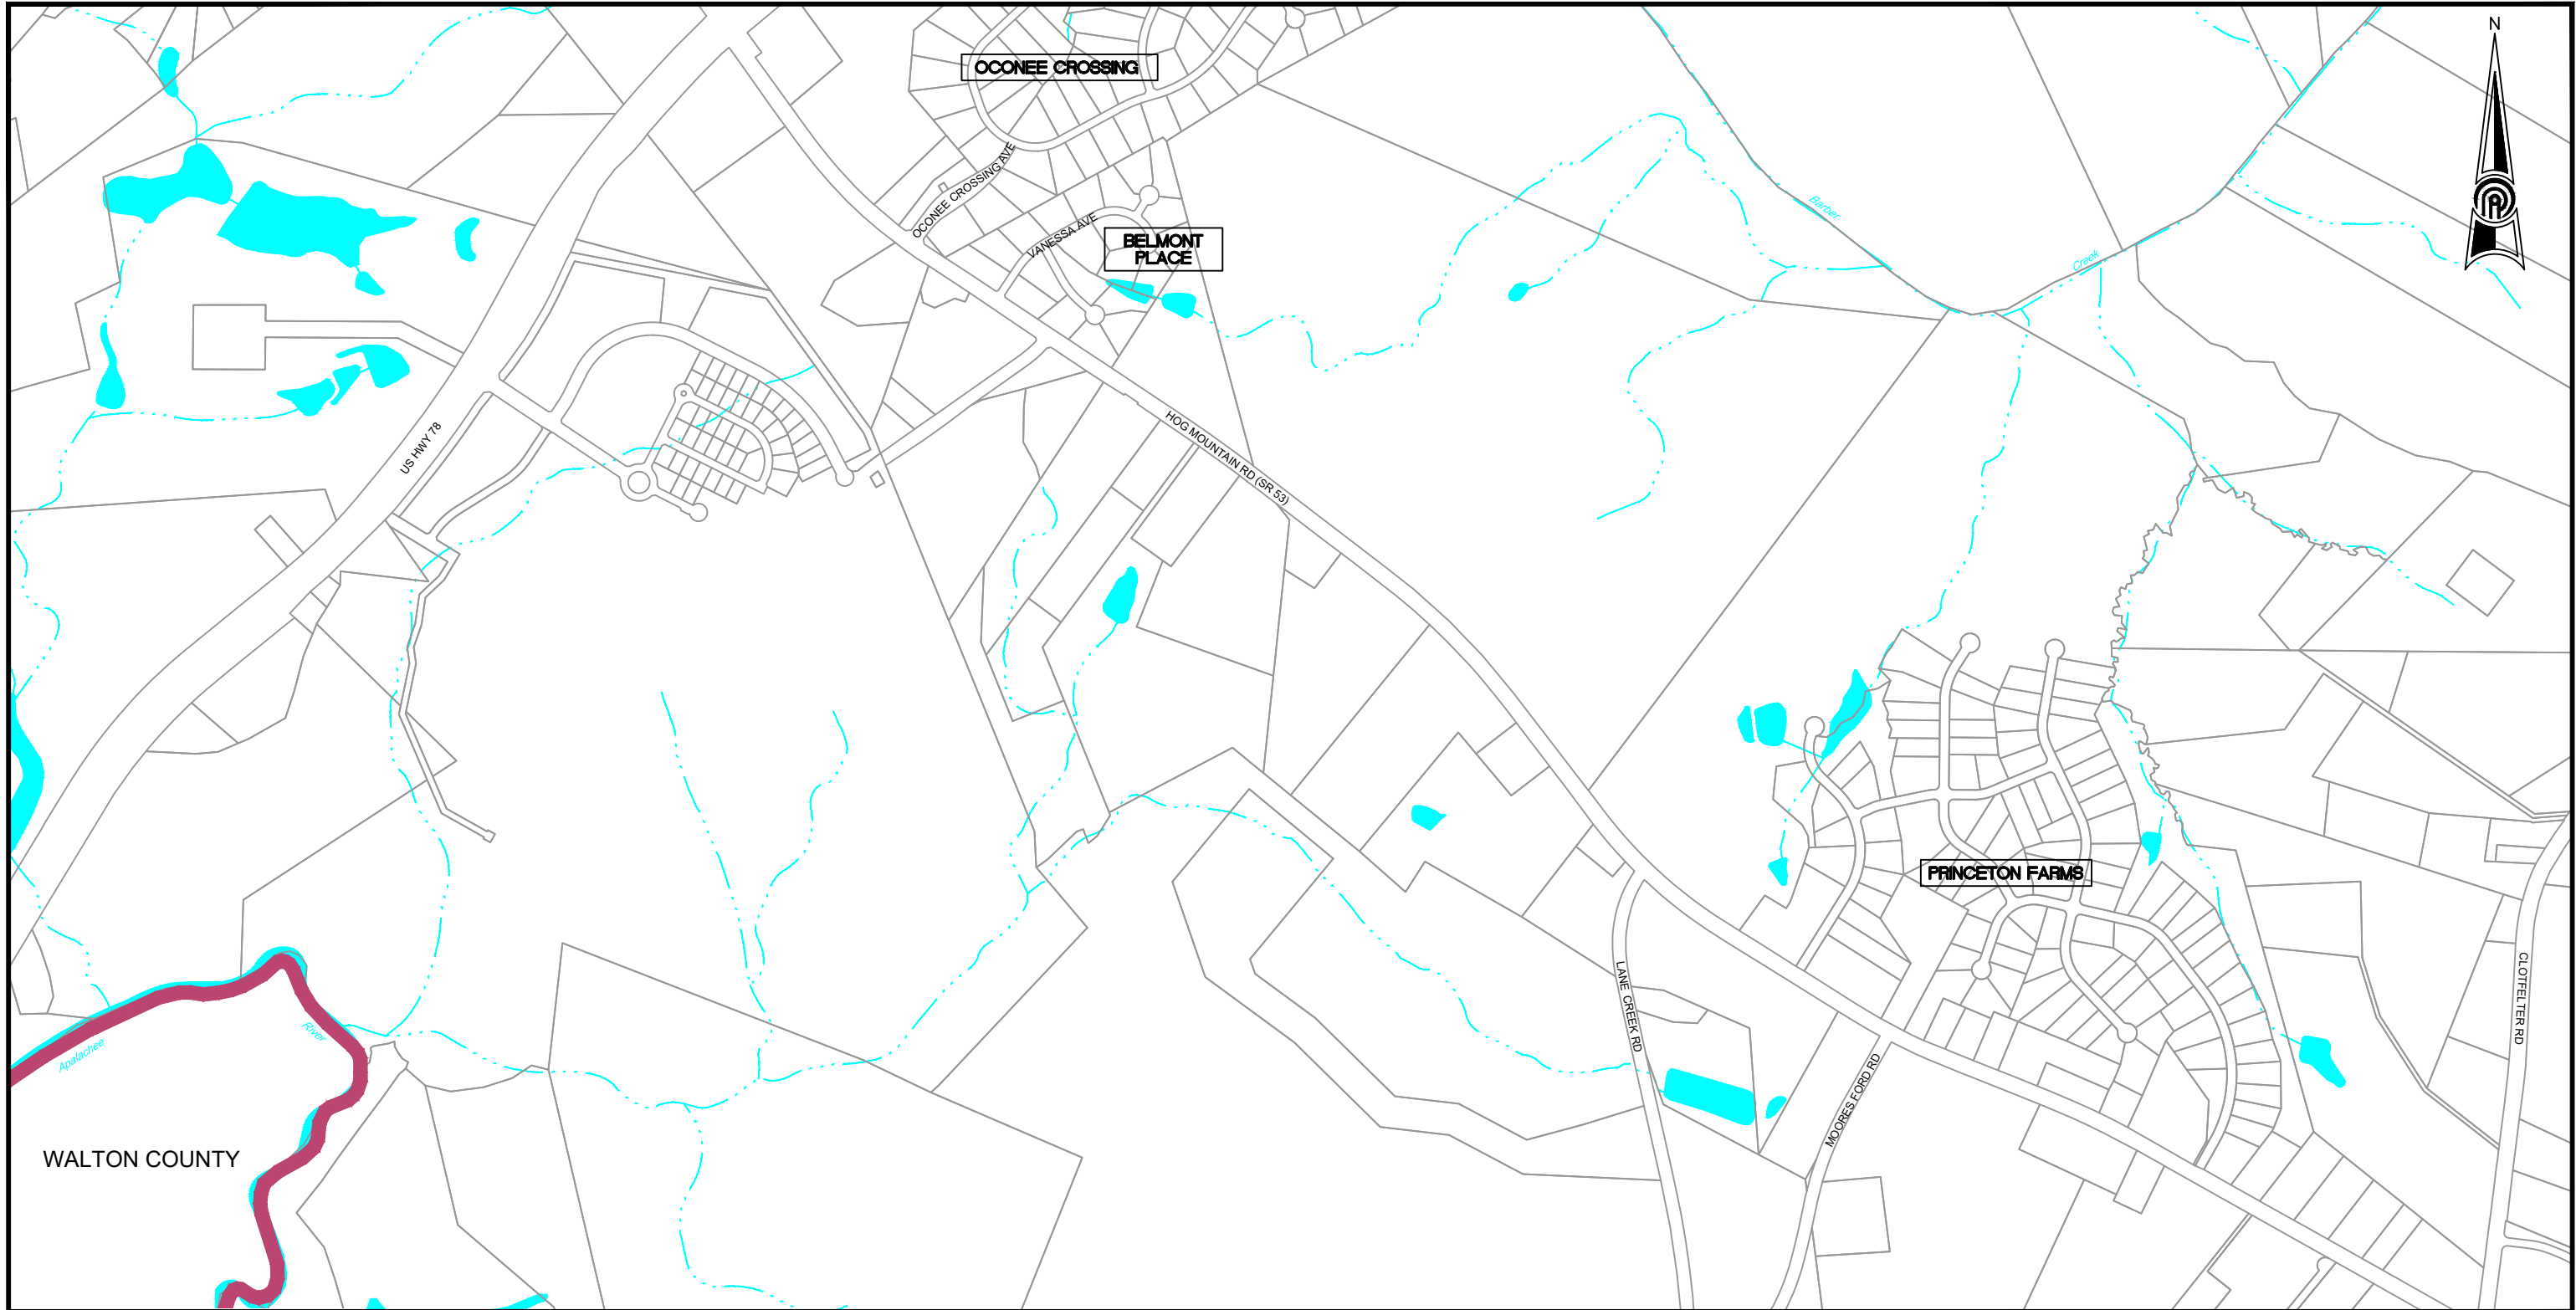



8	9	10
13	14	15
	19	20

SHEET LOCATION




PUMP STATION
PRIVATE PUMP STATION
MANHOLE
SURVEYED MANHOLES
FLOW ARROW
CITY LIMITS
COUNTY LINE
PROPERTY / ROW LINE
RIVERS / CREEKS
LAKES
MISSING SEWER LINE

LEGEND

	UNKNOWN SEWER SIZE
	6" GRAVITY SEWER
	8" GRAVITY SEWER
	10" GRAVITY SEWER
	12" GRAVITY SEWER
	16"-18" GRAVITY SEWER
	24"-30" GRAVITY SEWER
	4" FORCE MAIN
	6" FORCE MAIN
	8" FORCE MAIN
	10"-12" FORCE MAIN
	FORCE MAIN (PRIVATE)

SEWER SYSTEM MAP


OCONEE COUNTY WATER RESOURCES DEPARTMENT

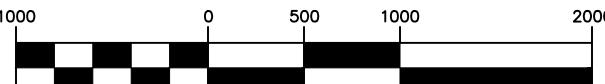

SCALE: 1" = 1000'

APRIL 2019

SHEET NO.
14

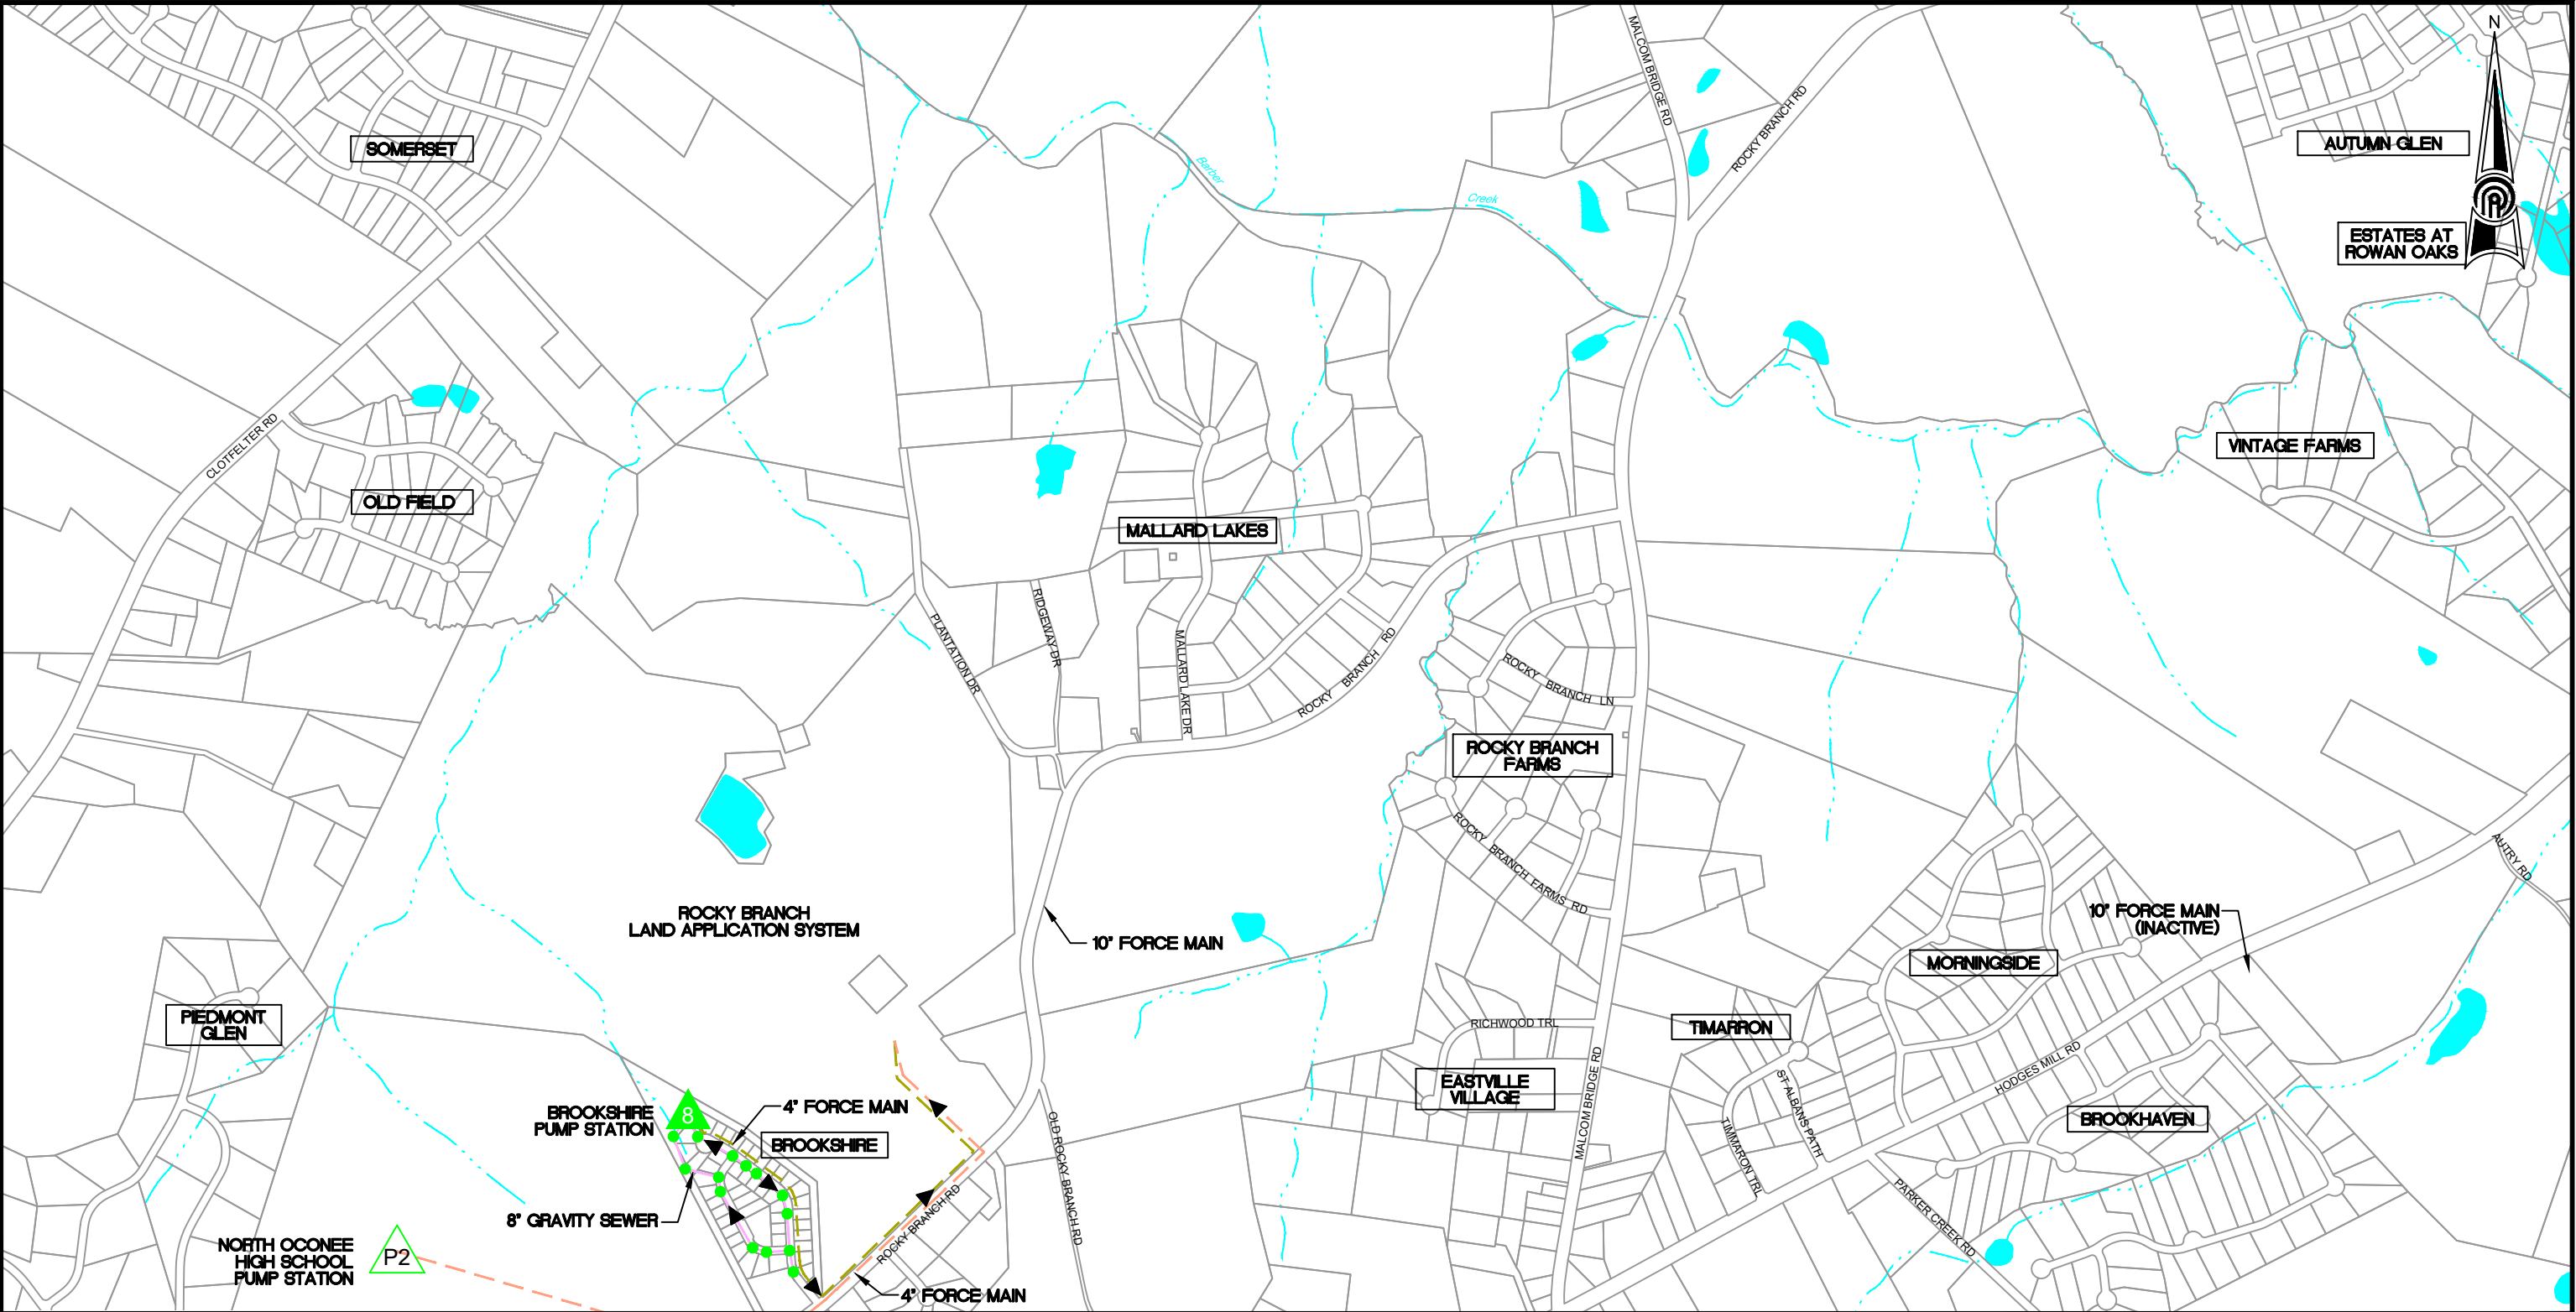



9	10	11
14	15	16
19	20	21


SHEET LOCATION

LEGEND

	PUMP STATION
	PRIVATE PUMP STATION
	MANHOLE
	SURVEYED MANHOLES
	FLOW ARROW
	CITY LIMITS
	COUNTY LINE
	PROPERTY / ROW LINE
	RIVERS / CREEKS
	LAKES
	MISSING SEWER LINE

	UNKNOWN SEWER SIZE
	6" GRAVITY SEWER
	8" GRAVITY SEWER
	10" GRAVITY SEWER
	12" GRAVITY SEWER
	16"-18" GRAVITY SEWER
	24"-30" GRAVITY SEWER
	4" FORCE MAIN
	6" FORCE MAIN
	8" FORCE MAIN
	10"-12" FORCE MAIN
	FORCE MAIN (PRIVATE)


SEWER SYSTEM MAP
OCONEE COUNTY WATER RESOURCES DEPARTMENT

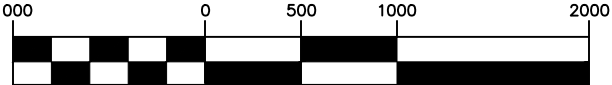

SCALE: 1" = 1000'

APRIL 2019

SHEET NO.
15

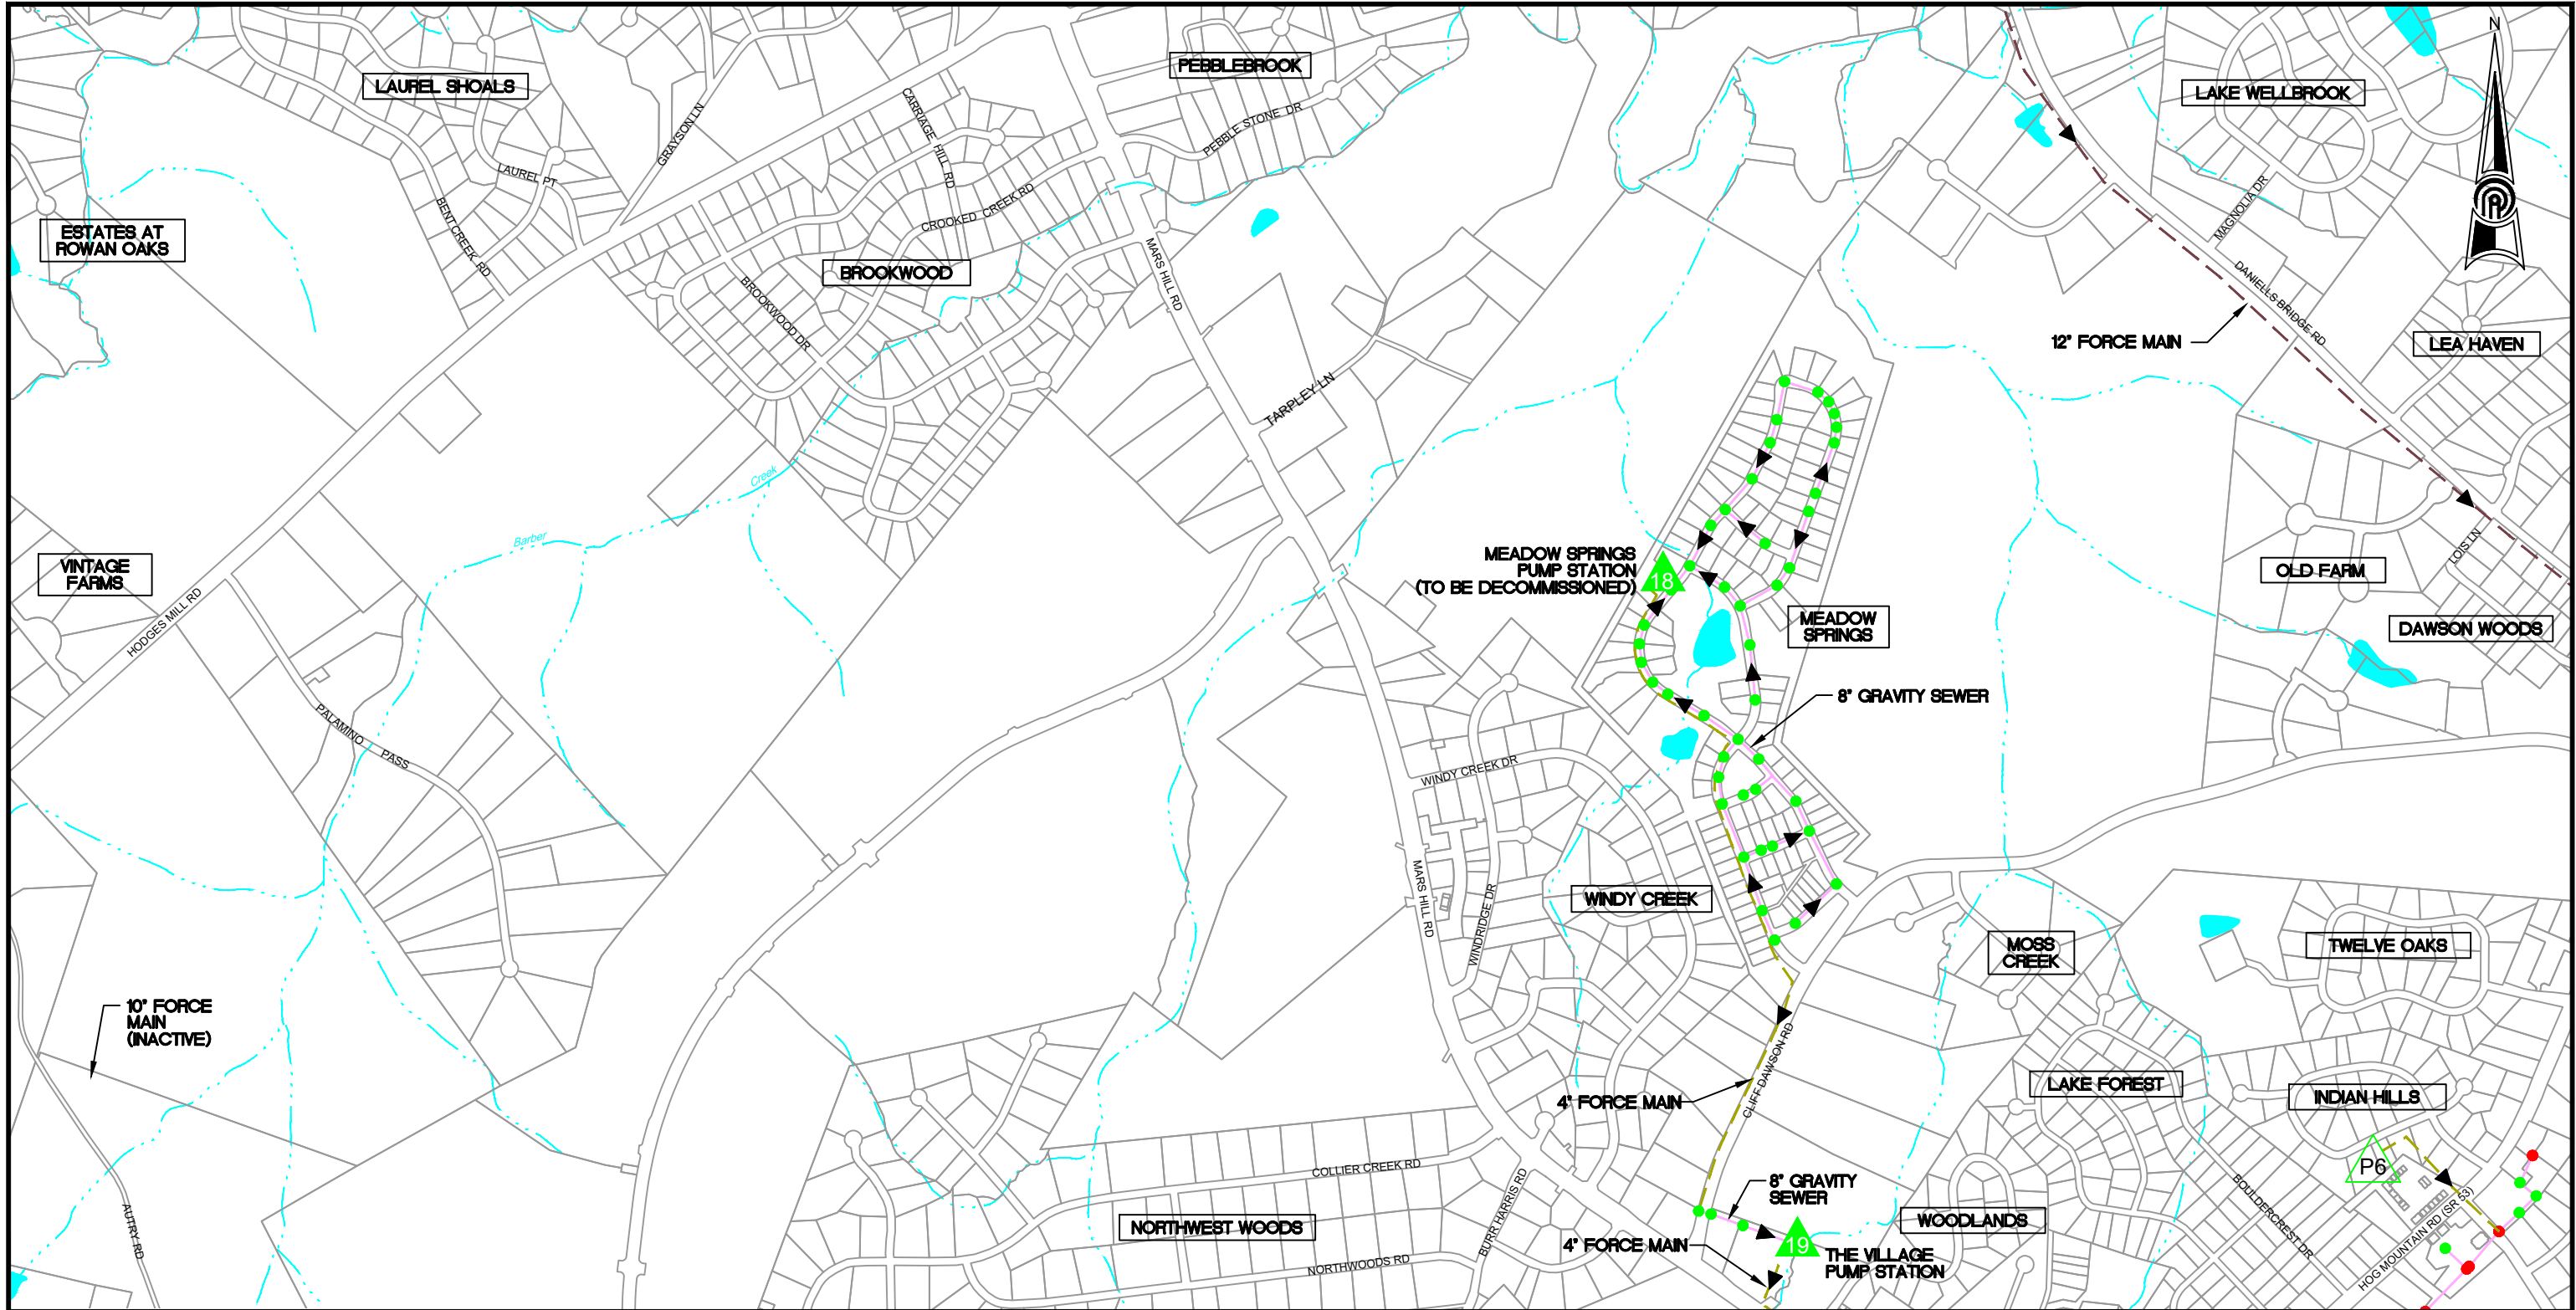




10	11	12
15	16	17
20	21	22.1

SHEET LOCATION

LEGEND

	PUMP STATION		UNKNOWN SEWER SIZE
	PRIVATE PUMP STATION		6" GRAVITY SEWER
	MANHOLE		8" GRAVITY SEWER
	SURVEYED MANHOLES		10" GRAVITY SEWER
	FLOW ARROW		12" GRAVITY SEWER
	CITY LIMITS		16"-18" GRAVITY SEWER
	COUNTY LINE		24"-30" GRAVITY SEWER
	PROPERTY / ROW LINE		4" FORCE MAIN
	RIVERS / CREEKS		6" FORCE MAIN
	LAKES		8" FORCE MAIN
	MISSING SEWER LINE		10"-12" FORCE MAIN
			FORCE MAIN (PRIVATE)


SEWER SYSTEM MAP
OCONEE COUNTY WATER RESOURCES DEPARTMENT

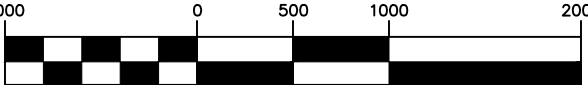

SCALE: 1" = 1000'


APRIL 2019

SHEET NO. 16

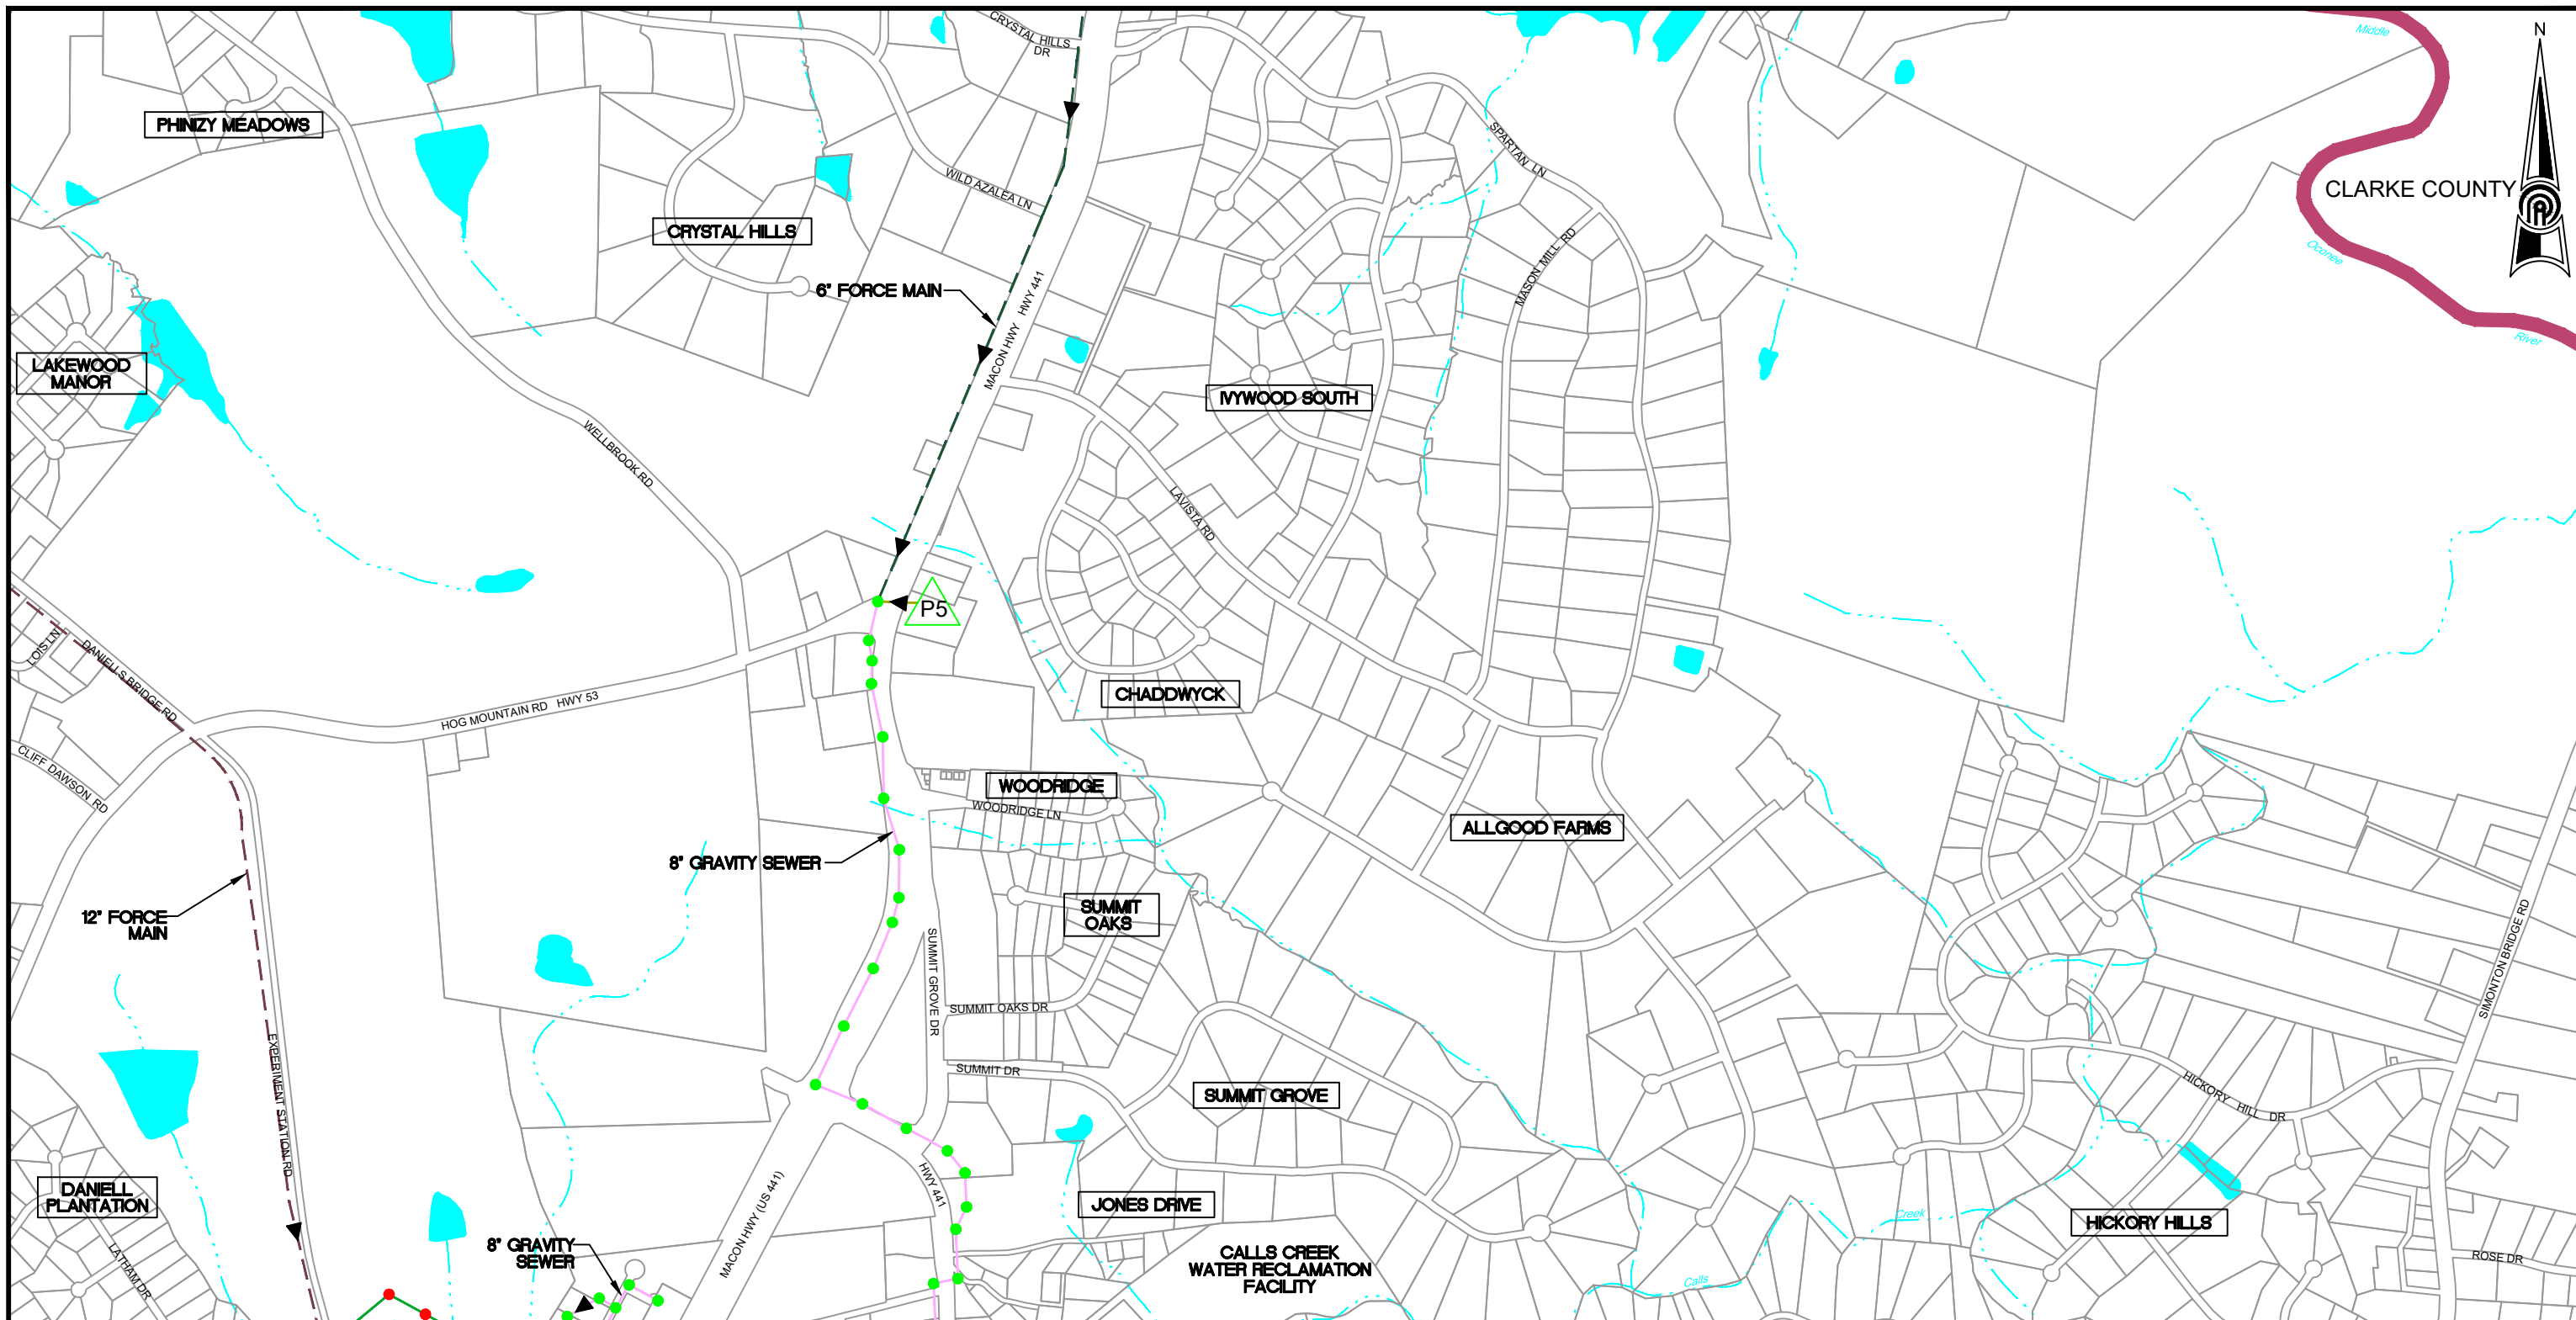

CLARKE COUNTY

PRECISION
Planning Inc.

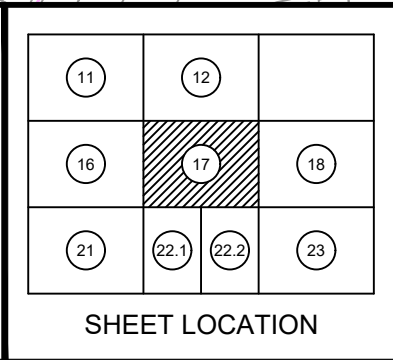

LEGEND

- PUMP STATION
- PRIVATE PUMP STATION
- MANHOLE
- SURVEYED MANHOLES
- FLOW ARROW
- CITY LIMITS
- COUNTY LINE
- PROPERTY / ROW LINE
- RIVERS / CREEKS
- LAKES
- MISSING SEWER LINE

- UNKNOWN SEWER SIZE
- 6" GRAVITY SEWER
- 8" GRAVITY SEWER
- 10" GRAVITY SEWER
- 12" GRAVITY SEWER
- 16"-18" GRAVITY SEWER
- 24"-30" GRAVITY SEWER
- 4" FORCE MAIN
- 6" FORCE MAIN
- 8" FORCE MAIN
- 10"-12" FORCE MAIN
- FORCE MAIN (PRIVATE)


SEWER SYSTEM MAP

OCONEE COUNTY WATER RESOURCES DEPARTMENT



SCALE: 1" = 1000'


APRIL 2019

SHEET NO.
17

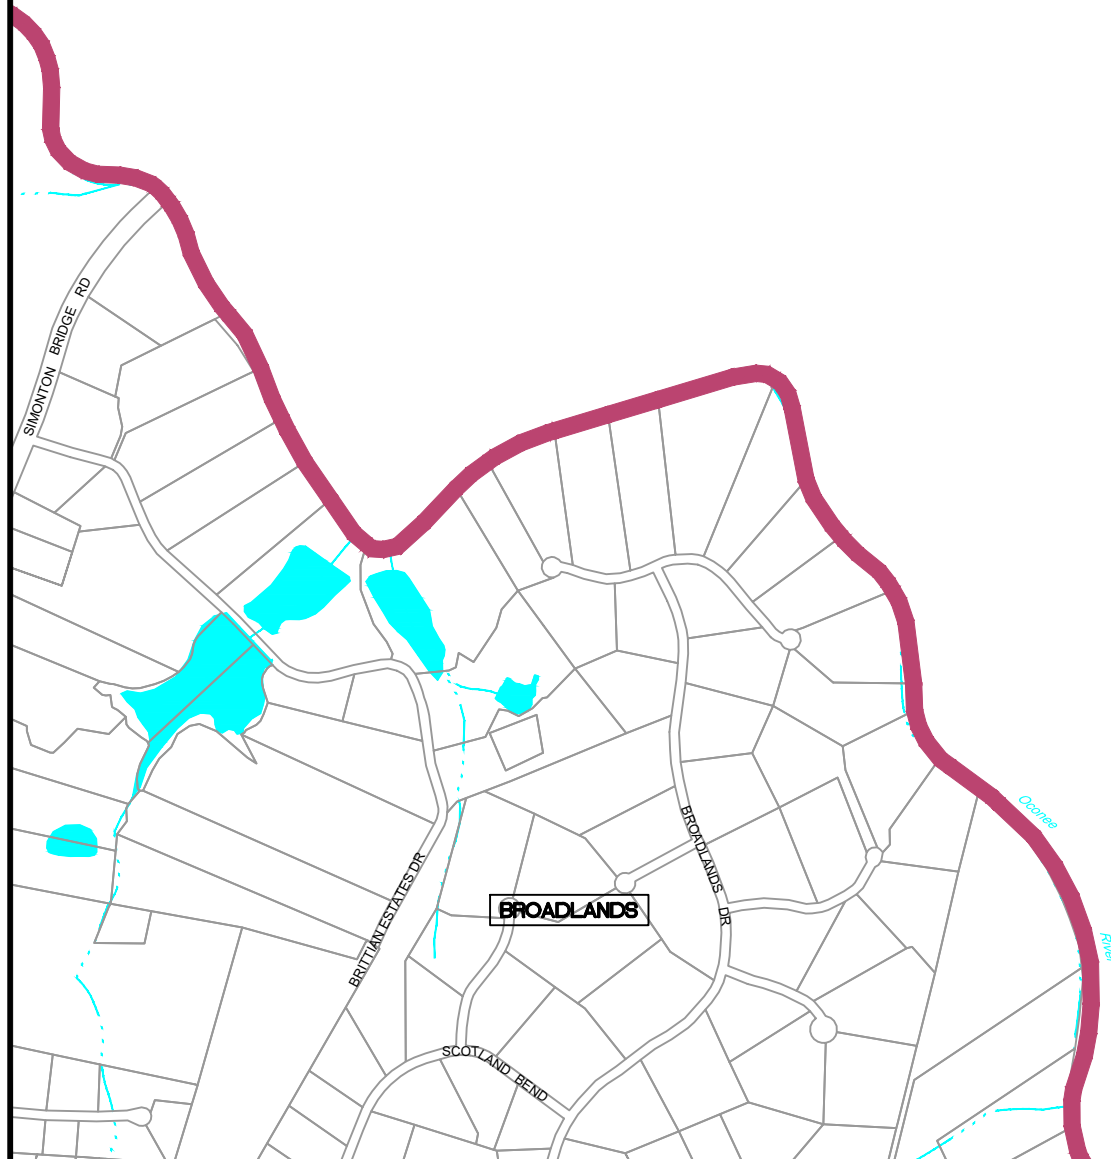


CLARKE COUNTY

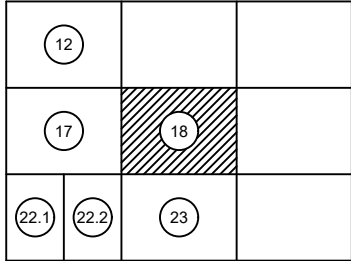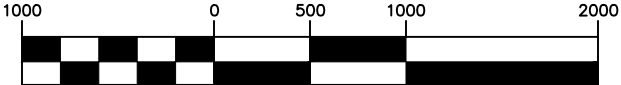 	 SHEET LOCATION		LEGEND - PUMP STATION - PRIVATE PUMP STATION - MANHOLE - SURVEYED MANHOLES - FLOW ARROW - CITY LIMITS - COUNTY LINE - PROPERTY / ROW LINE - RIVERS / CREEKS - LAKES - MISSING SEWER LINE		- UNKNOWN SEWER SIZE 6" GRAVITY SEWER 8" GRAVITY SEWER 10" GRAVITY SEWER 12" GRAVITY SEWER 16"-18" GRAVITY SEWER 24"-30" GRAVITY SEWER 4" FORCE MAIN 6" FORCE MAIN 8" FORCE MAIN 10"-12" FORCE MAIN - FORCE MAIN (PRIVATE)	SEWER SYSTEM MAP OCONEE COUNTY WATER RESOURCES DEPARTMENT	
						 SCALE: 1" = 1000'	APRIL 2019 SHEET NO. 18

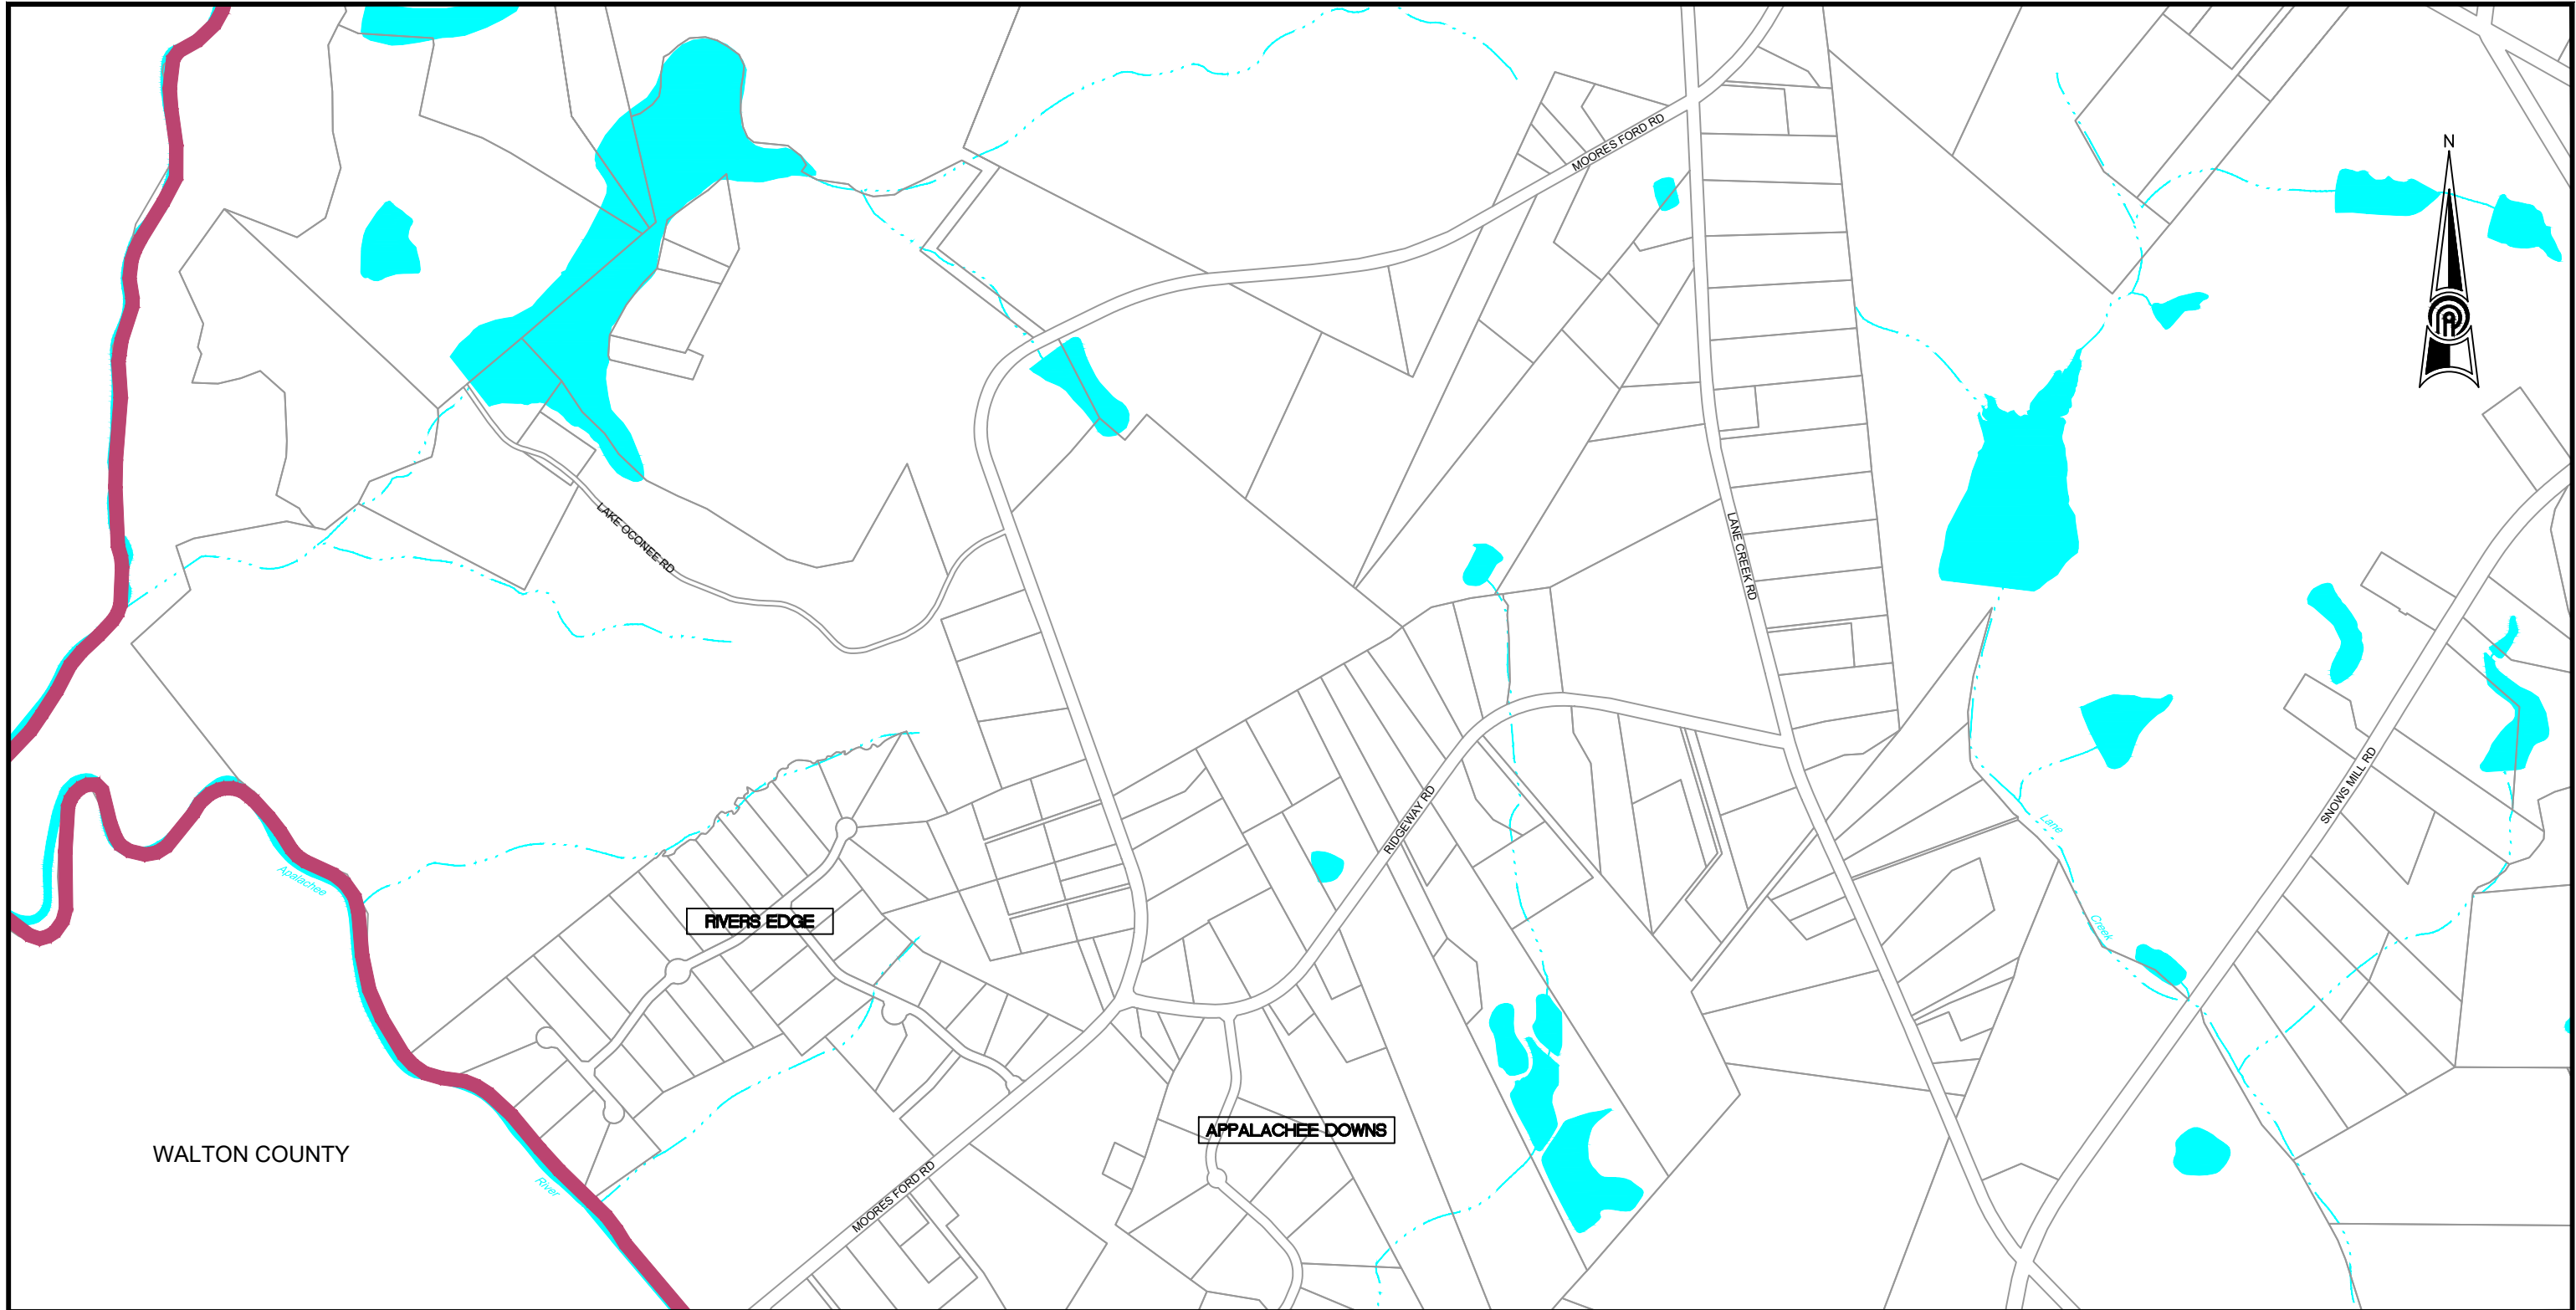



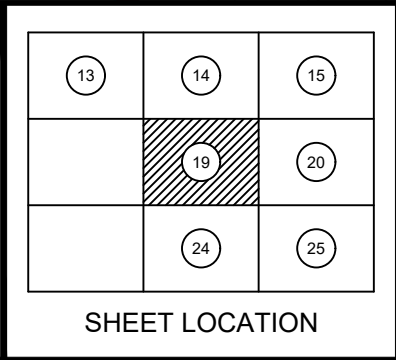


LEGEND

	PUMP STATION		UNKNOWN SEWER SIZE
	PRIVATE PUMP STATION		6" GRAVITY SEWER
	MANHOLE		8" GRAVITY SEWER
	SURVEYED MANHOLES		10" GRAVITY SEWER
	FLOW ARROW		12" GRAVITY SEWER
	CITY LIMITS		16"-18" GRAVITY SEWER
	COUNTY LINE		24"-30" GRAVITY SEWER
	PROPERTY / ROW LINE		4" FORCE MAIN
	RIVERS / CREEKS		6" FORCE MAIN
	LAKES		8" FORCE MAIN
	MISSING SEWER LINE		10"-12" FORCE MAIN
			FORCE MAIN (PRIVATE)

SEWER SYSTEM MAP




OCONEE COUNTY WATER RESOURCES DEPARTMENT

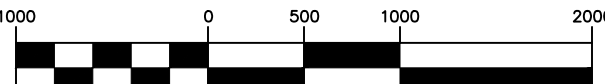

SCALE: 1" = 1000'

APRIL 2019

SHEET NO.
19

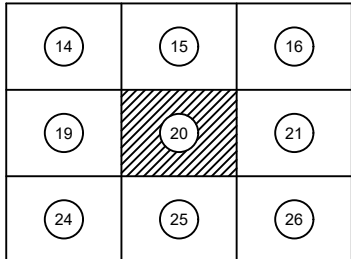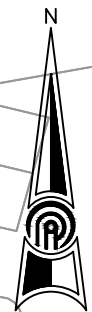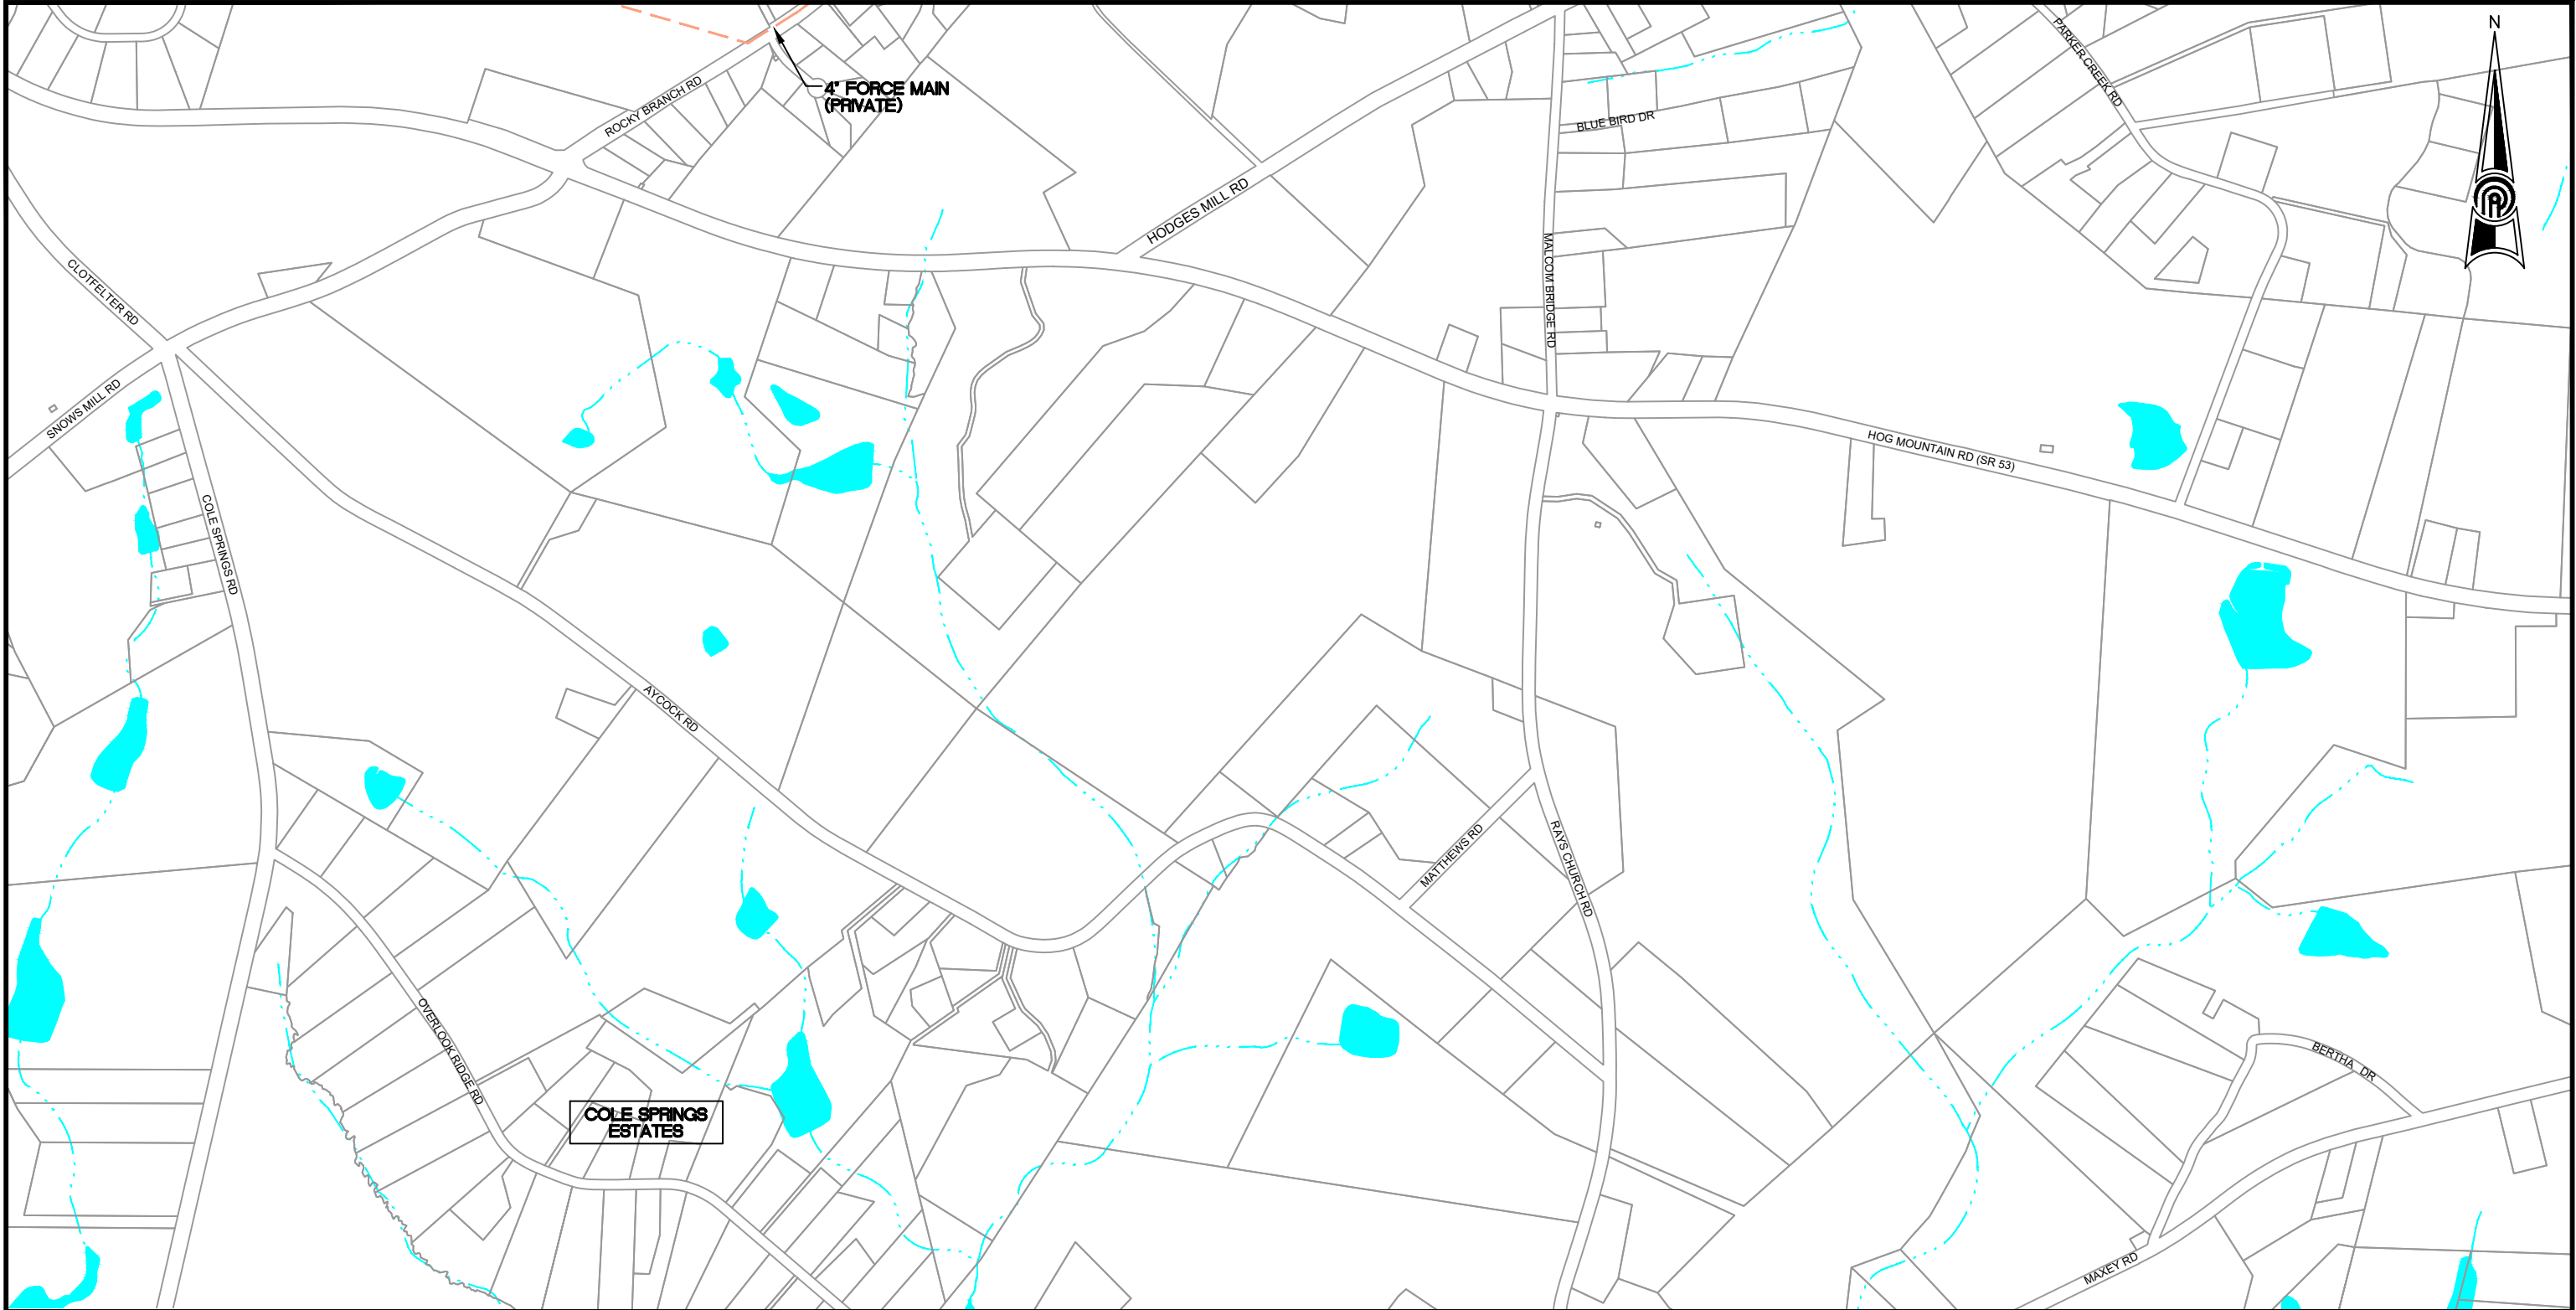

SHEET LOCATION



LEGEND

PUMP STATION
PRIVATE PUMP STATION
MANHOLE
SURVEYED MANHOLES
FLOW ARROW
CITY LIMITS
COUNTY LINE
PROPERTY / ROW LINE
RIVERS / CREEKS
LAKES
MISSING SEWER LINE

UNKNOWN SEWER SIZE
6" GRAVITY SEWER
8" GRAVITY SEWER
10" GRAVITY SEWER
12" GRAVITY SEWER
16"-18" GRAVITY SEWER
24"-30" GRAVITY SEWER
4" FORCE MAIN
6" FORCE MAIN
8" FORCE MAIN
10"-12" FORCE MAIN
FORCE MAIN (PRIVATE)

SEWER SYSTEM MAP



OCONEE COUNTY WATER RESOURCES DEPARTMENT



SCALE: 1" = 1000'

APRIL 2019

SHEET NO.
20

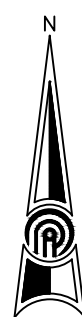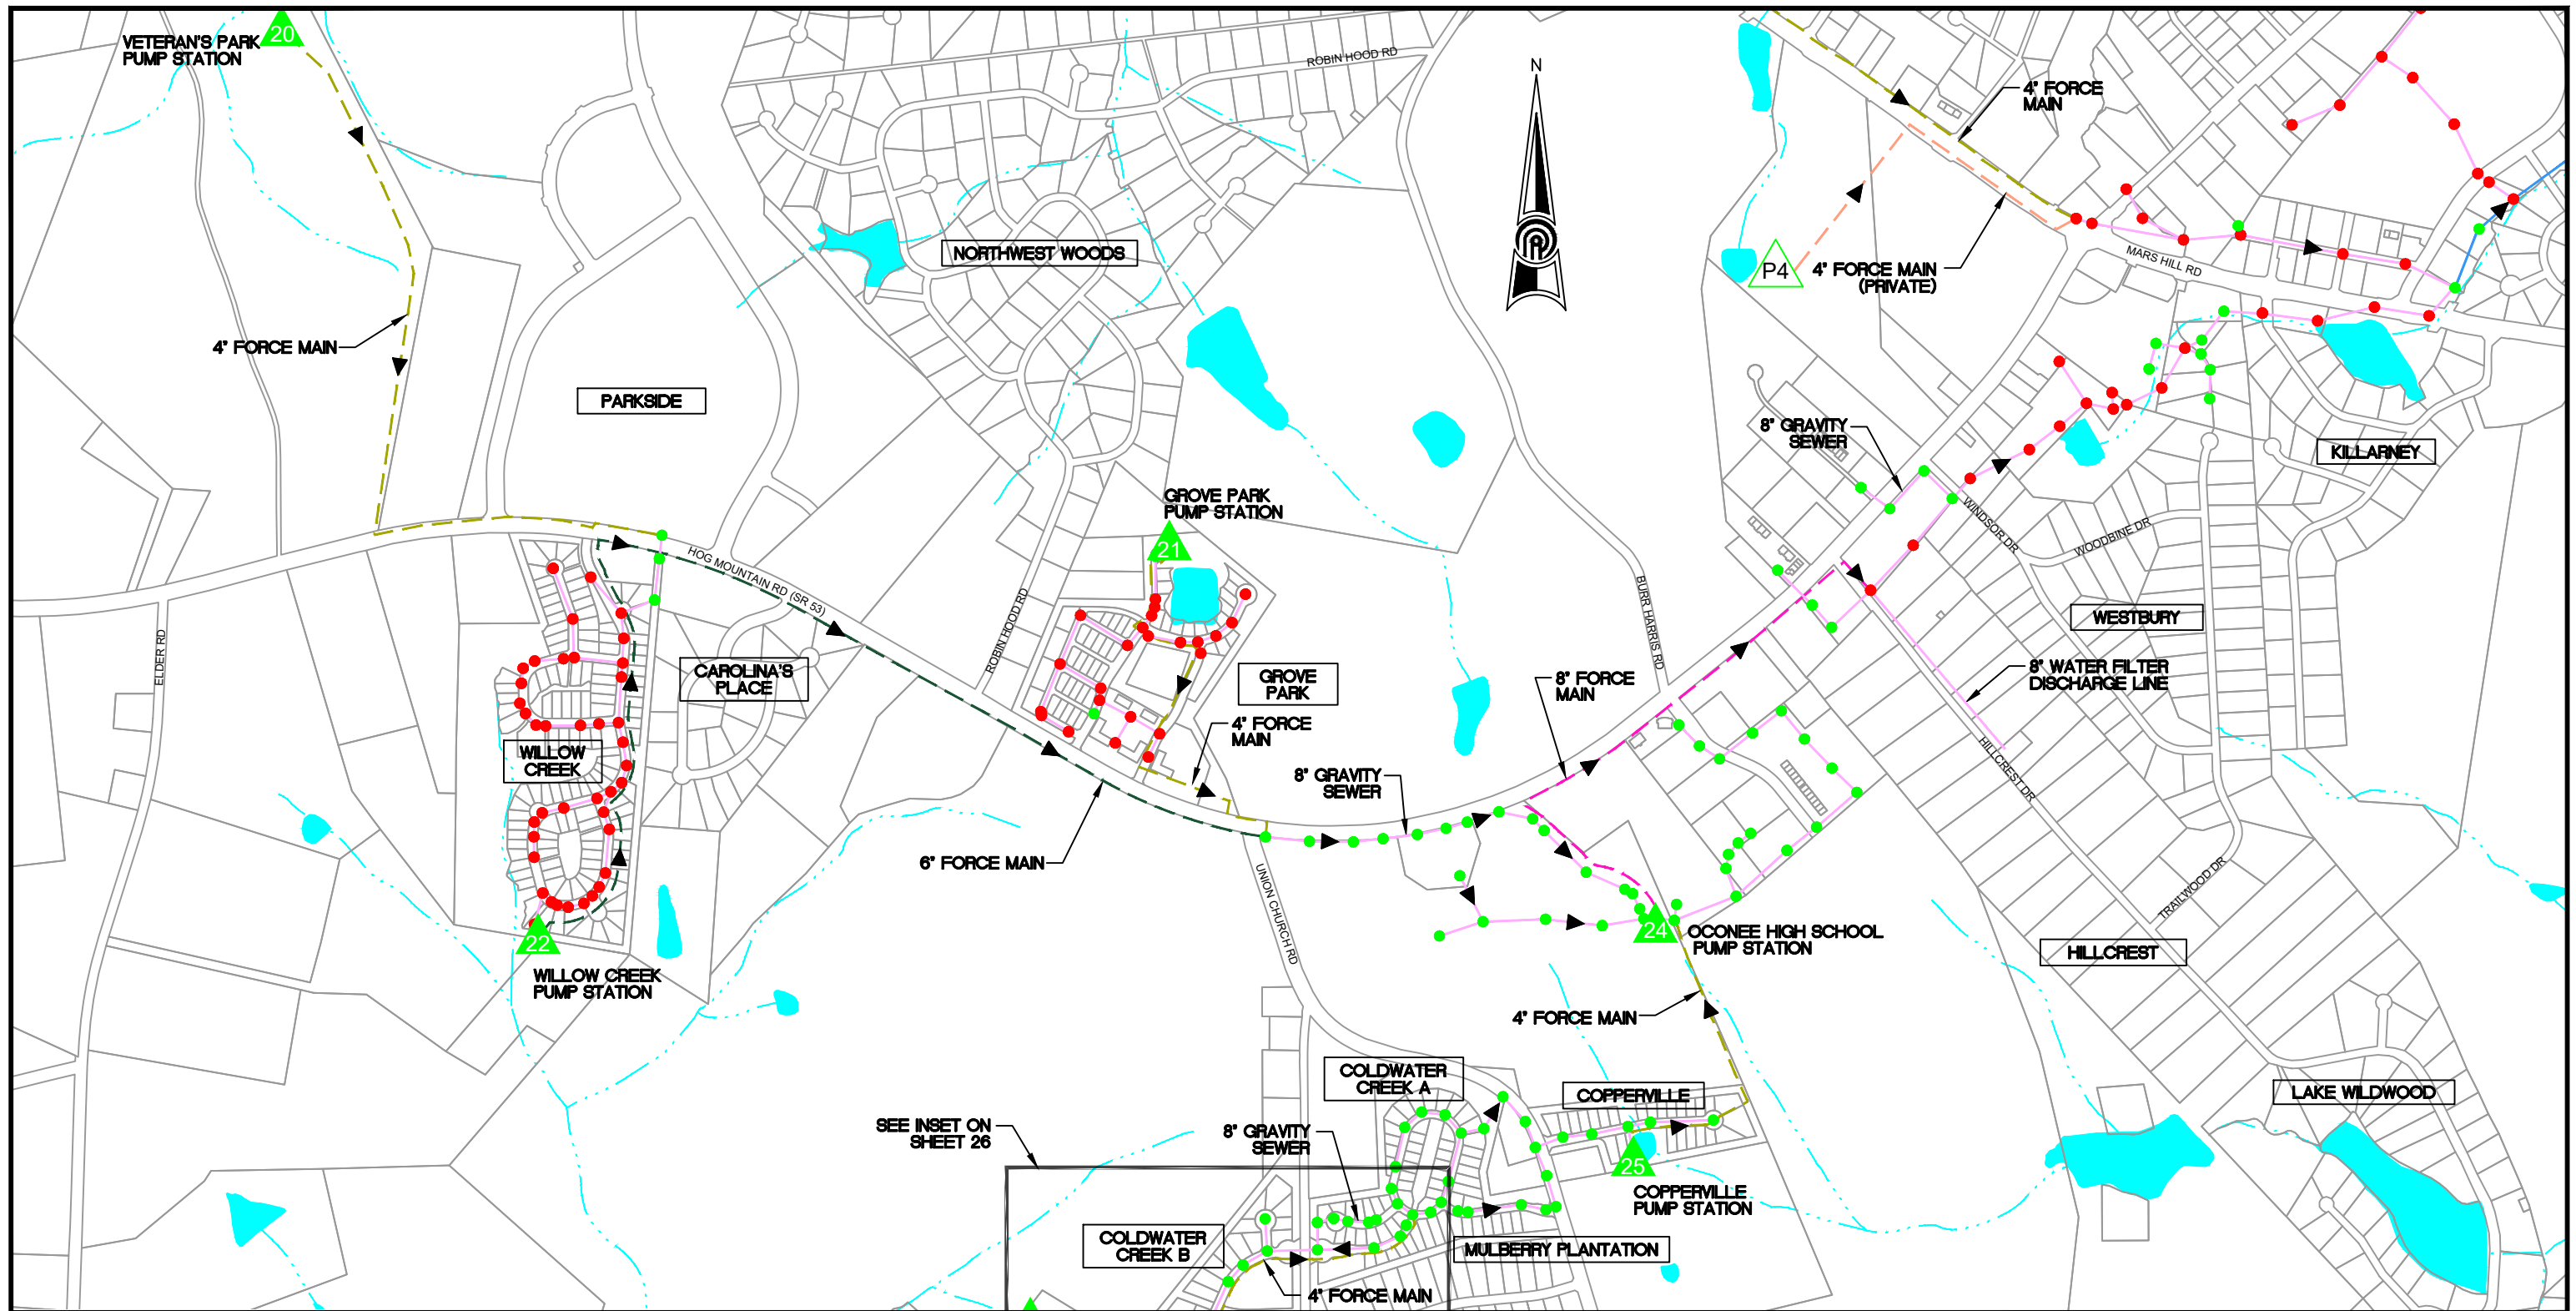



PRECISION
Planning Inc.



SHEET LOCATION

15	16	17
20	21	22.1
25	26	27

LEGEND

- PUMP STATION
- PRIVATE PUMP STATION
- MANHOLE
- SURVEYED MANHOLES
- FLOW ARROW
- CITY LIMITS
- COUNTY LINE
- PROPERTY / ROW LINE
- RIVERS / CREEKS
- LAKES
- MISSING SEWER LINE


- 6" GRAVITY SEWER
- 8" GRAVITY SEWER
- 10" GRAVITY SEWER
- 12" GRAVITY SEWER
- 16"-18" GRAVITY SEWER
- 24"-30" GRAVITY SEWER
- 4" FORCE MAIN
- 6" FORCE MAIN
- 8" FORCE MAIN
- 10"-12" FORCE MAIN
- FORCE MAIN (PRIVATE)

UNKNOWN SEWER SIZE

- 6" GRAVITY SEWER
- 8" GRAVITY SEWER
- 10" GRAVITY SEWER
- 12" GRAVITY SEWER
- 16"-18" GRAVITY SEWER
- 24"-30" GRAVITY SEWER
- 4" FORCE MAIN
- 6" FORCE MAIN
- 8" FORCE MAIN
- 10"-12" FORCE MAIN
- FORCE MAIN (PRIVATE)

SEWER SYSTEM MAP


OCONEE COUNTY WATER RESOURCES DEPARTMENT

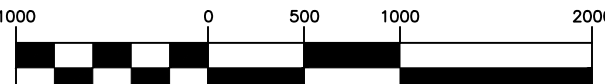

SCALE: 1" = 1000'

APRIL 2019

SHEET NO.
21

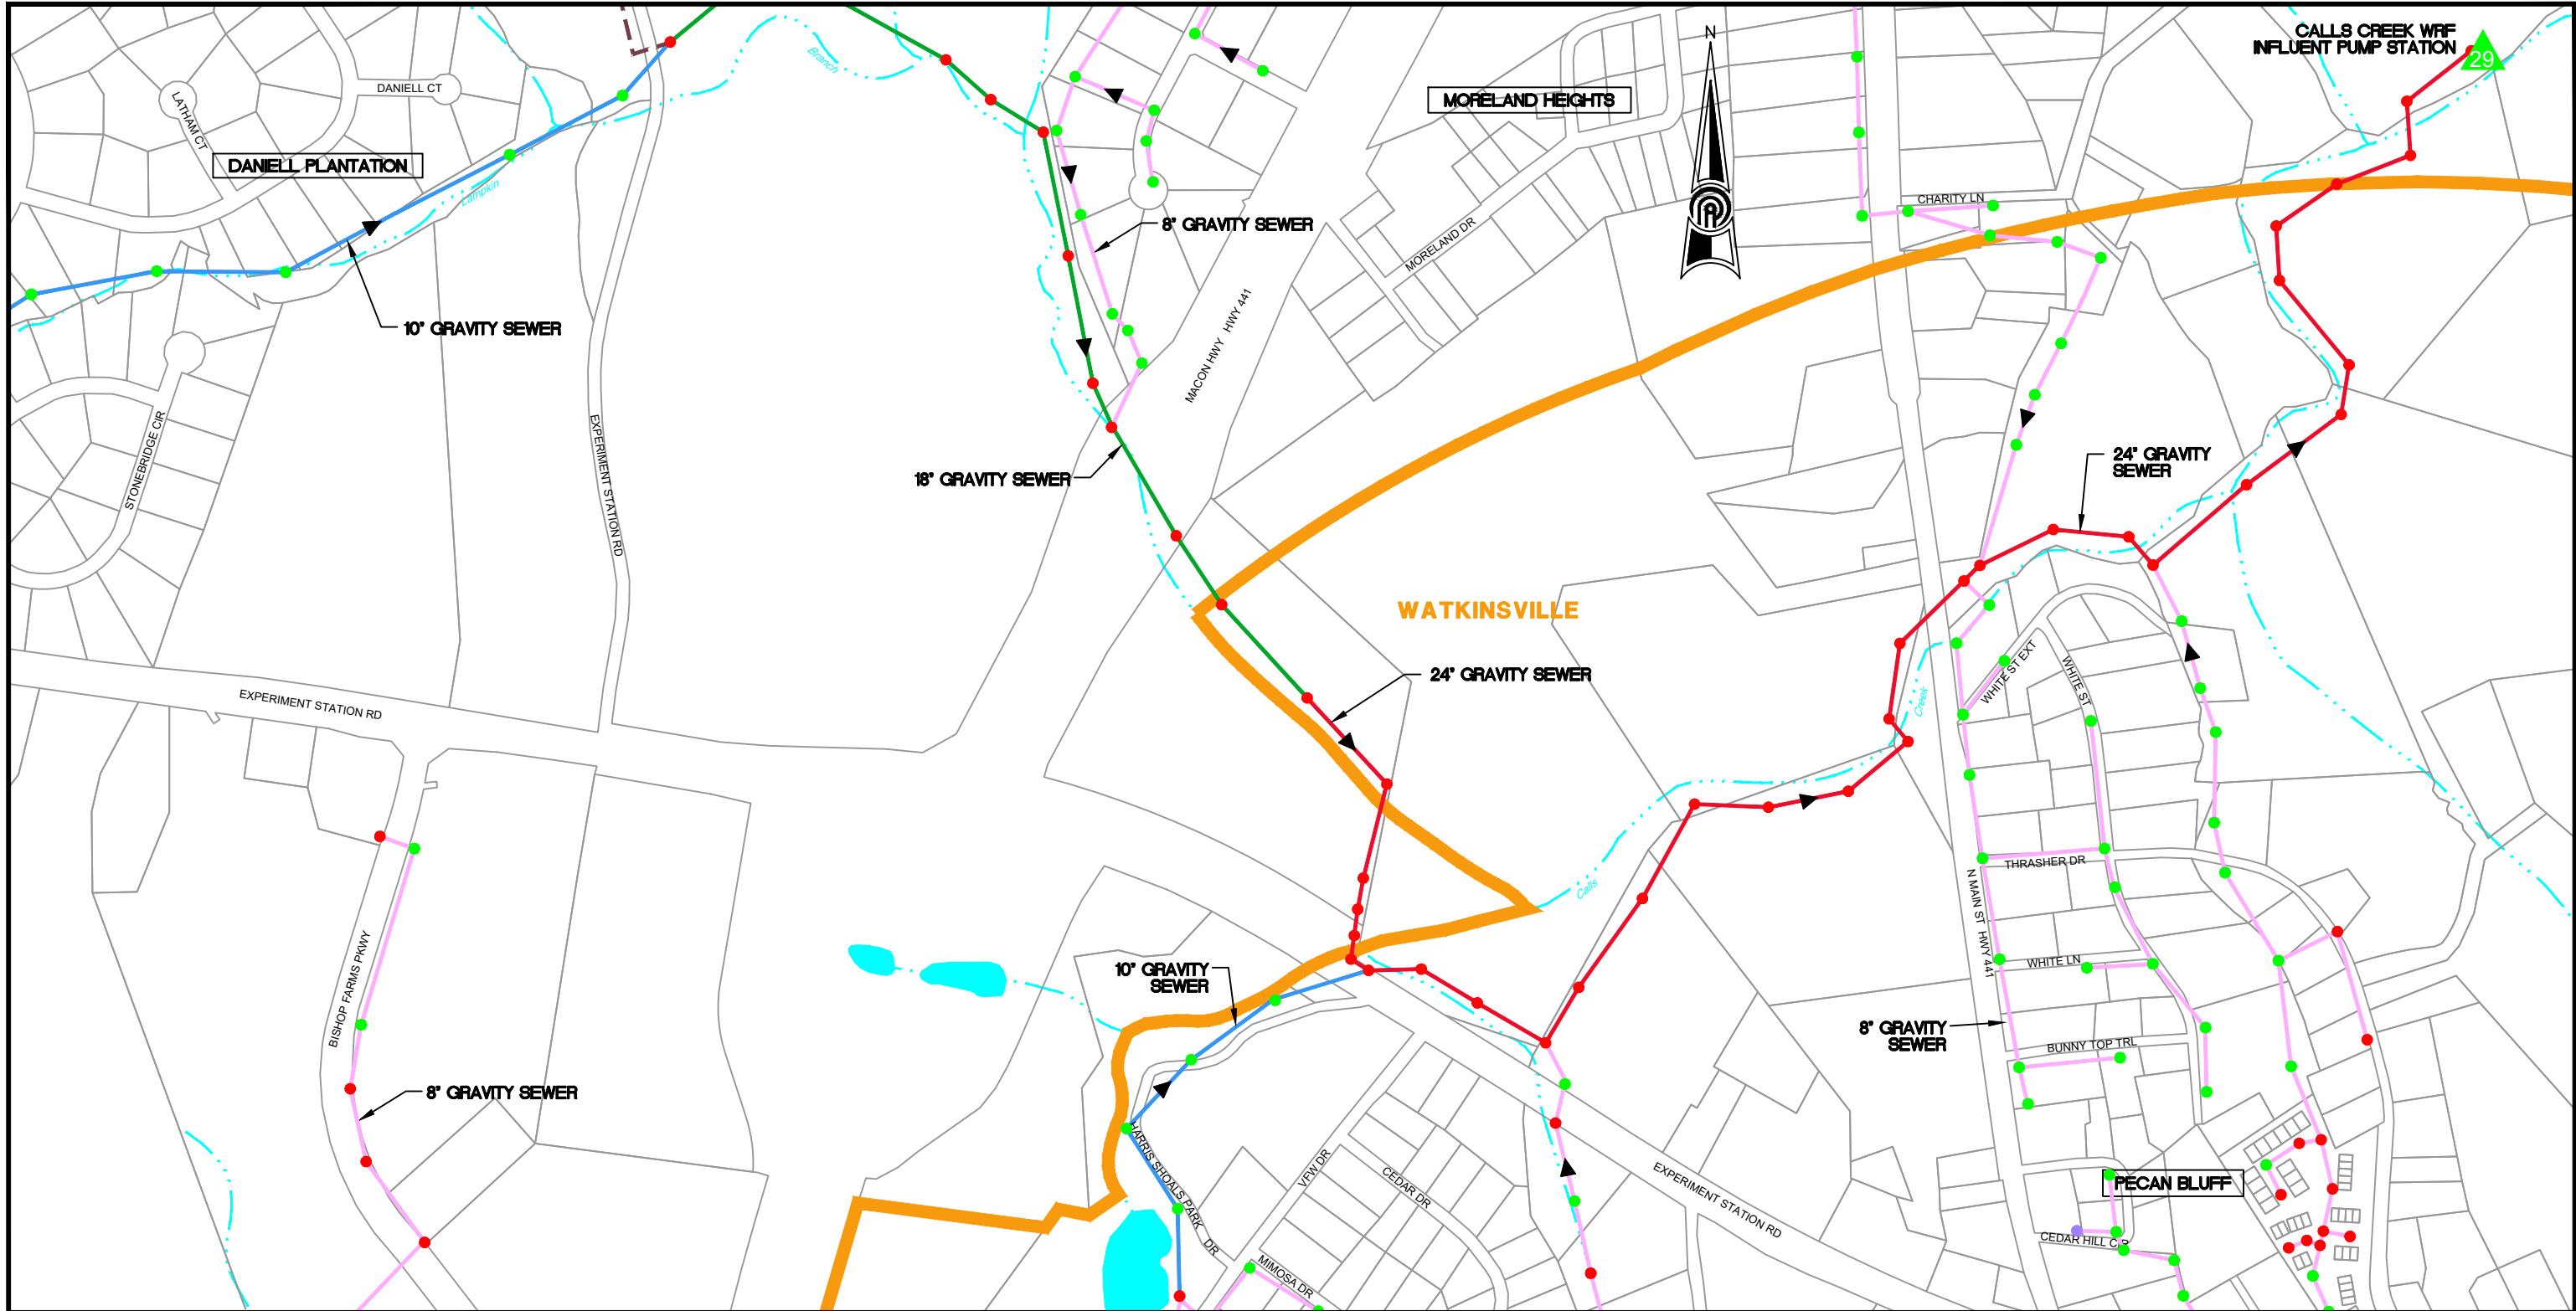



16	17
21	22.1
	22.3
	22.4

SHEET LOCATION

LEGEND

	PUMP STATION
	PRIVATE PUMP STATION
	MANHOLE
	SURVEYED MANHOLES
	FLOW ARROW
	CITY LIMITS
	COUNTY LINE
	PROPERTY / ROW LINE
	RIVERS / CREEKS
	LAKES
	MISSING SEWER LINE

	UNKNOWN SEWER SIZE
	6" GRAVITY SEWER
	8" GRAVITY SEWER
	10" GRAVITY SEWER
	12" GRAVITY SEWER
	16"-18" GRAVITY SEWER
	24"-30" GRAVITY SEWER
	4" FORCE MAIN
	6" FORCE MAIN
	8" FORCE MAIN
	10"-12" FORCE MAIN
	FORCE MAIN (PRIVATE)


SEWER SYSTEM MAP
OCONEE COUNTY WATER RESOURCES DEPARTMENT




SCALE: 1" = 500'

APRIL 2019

SHEET NO. 22.1

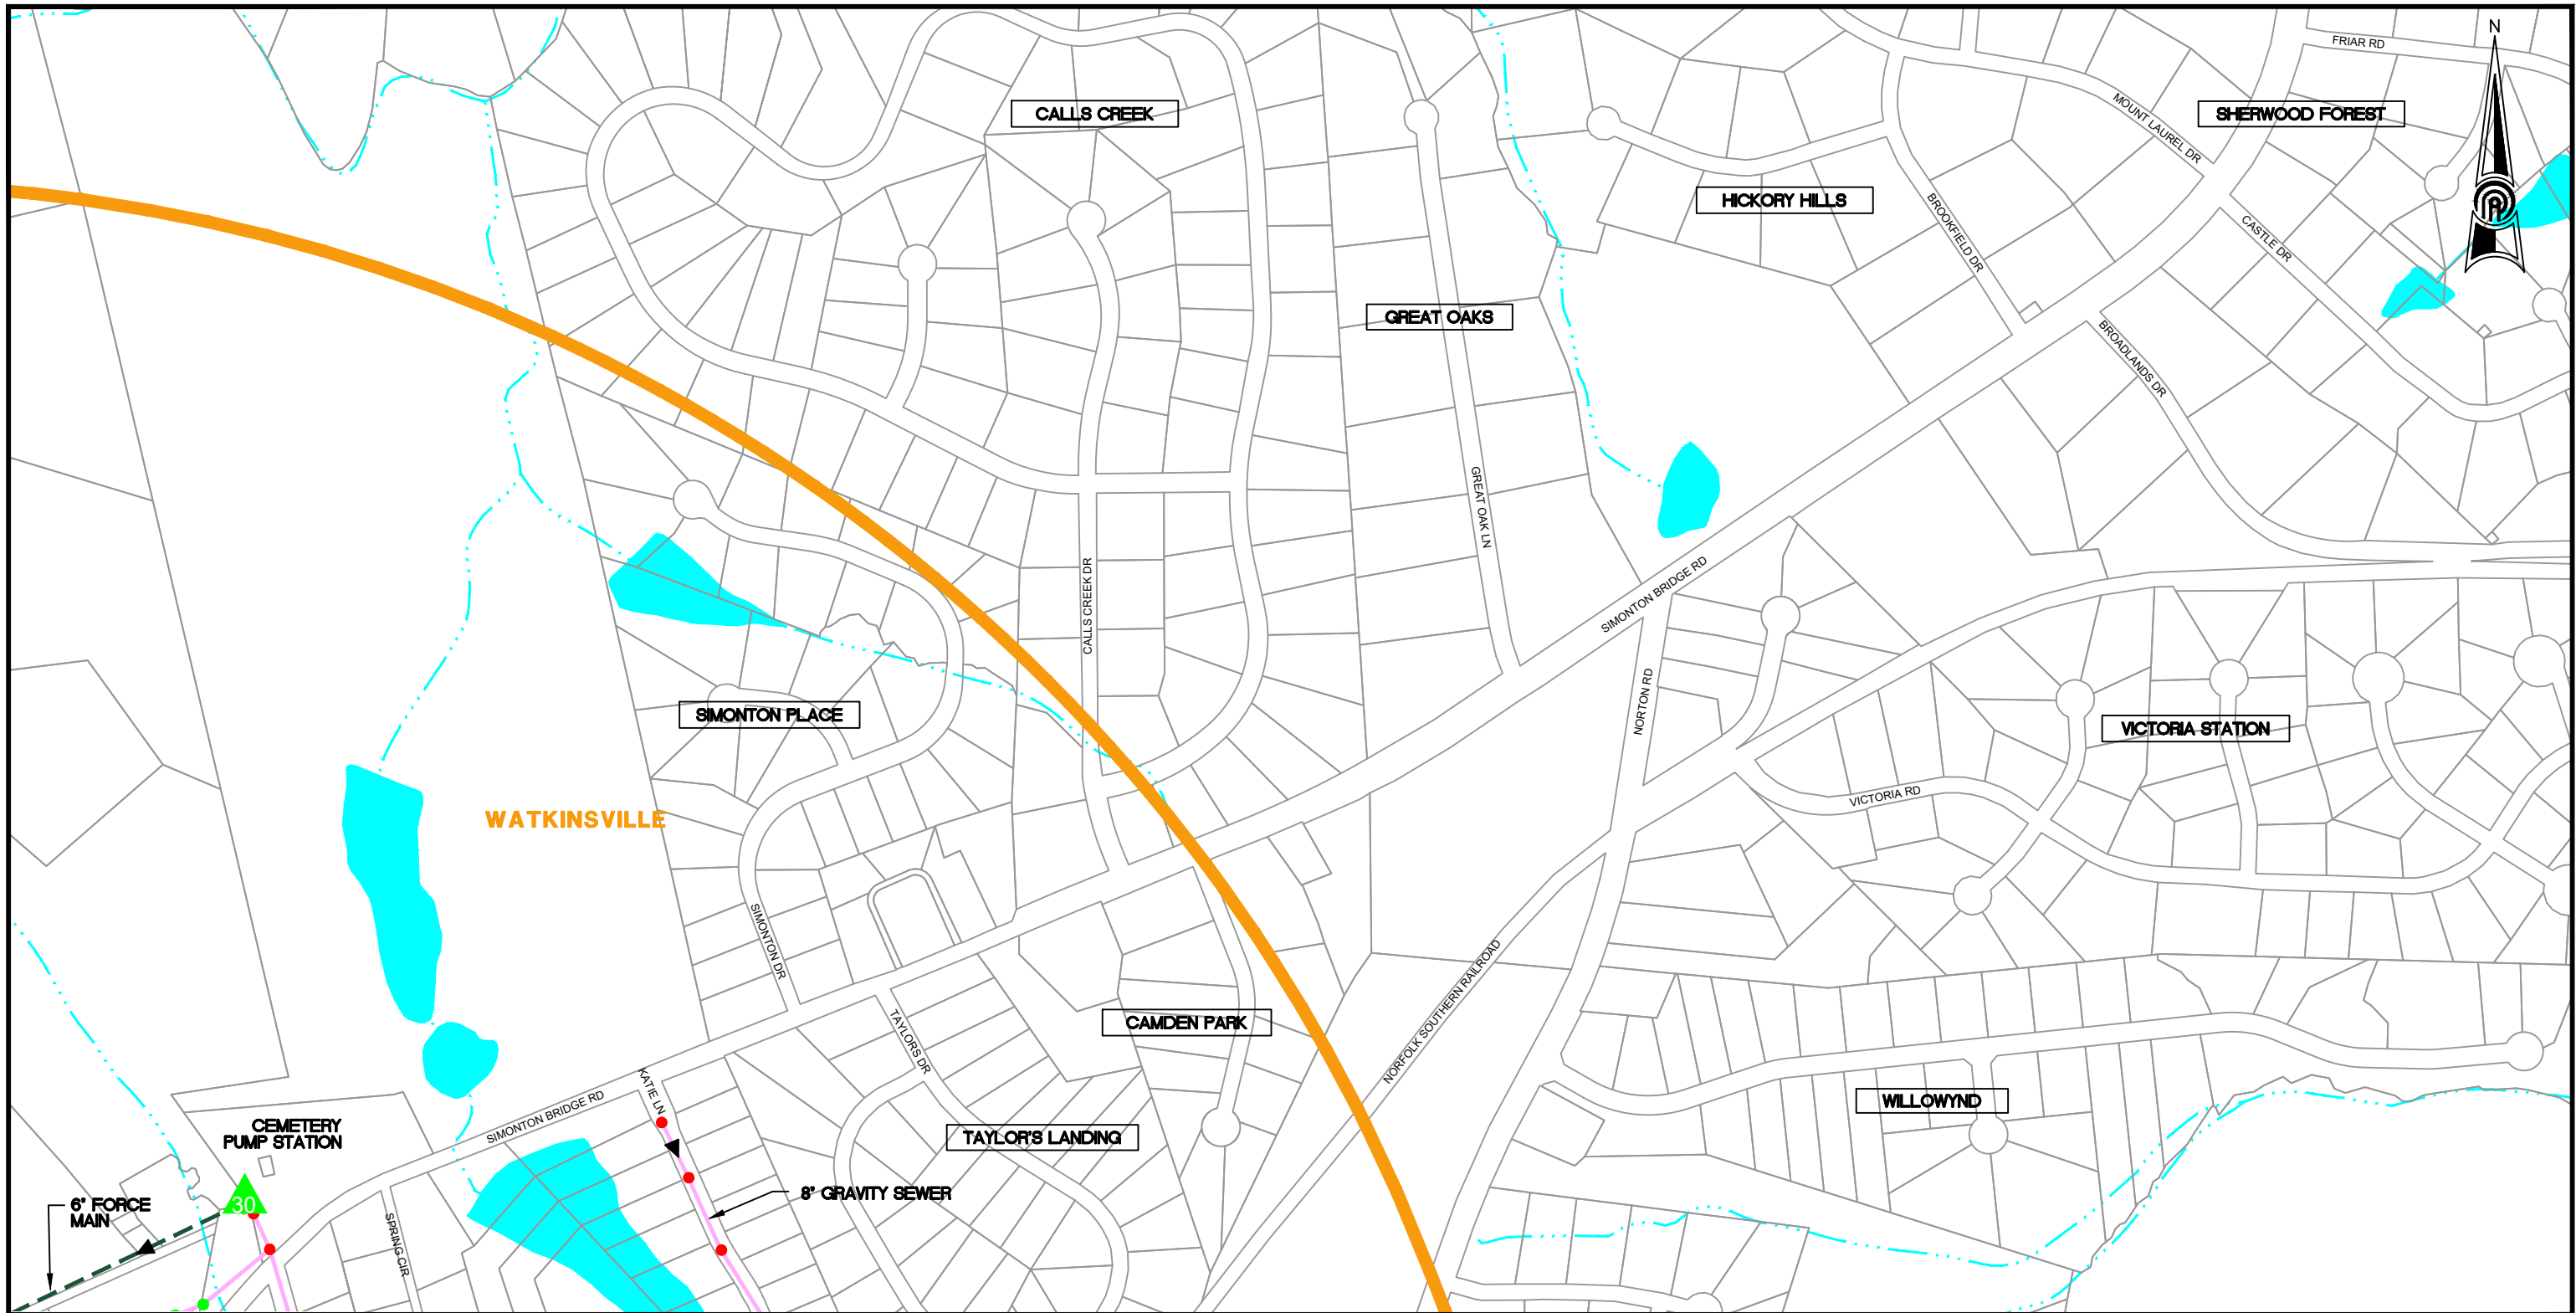



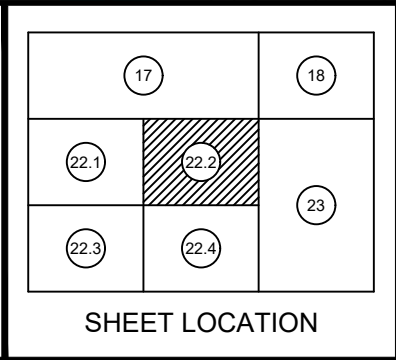

LEGEND

- PUMP STATION
- PRIVATE PUMP STATION
- MANHOLE
- SURVEYED MANHOLES
- FLOW ARROW
- CITY LIMITS
- COUNTY LINE
- PROPERTY / ROW LINE
- RIVERS / CREEKS
- LAKES
- MISSING SEWER LINE

- UNKNOWN SEWER SIZE
- 6" GRAVITY SEWER
- 8" GRAVITY SEWER
- 10" GRAVITY SEWER
- 12" GRAVITY SEWER
- 16"-18" GRAVITY SEWER
- 24"-30" GRAVITY SEWER
- 4" FORCE MAIN
- 6" FORCE MAIN
- 8" FORCE MAIN
- 10"-12" FORCE MAIN
- FORCE MAIN (PRIVATE)

SEWER SYSTEM MAP


OCONEE COUNTY WATER RESOURCES DEPARTMENT


APRIL 2019


SHEET NO. 22.2




SCALE: 1" = 500'

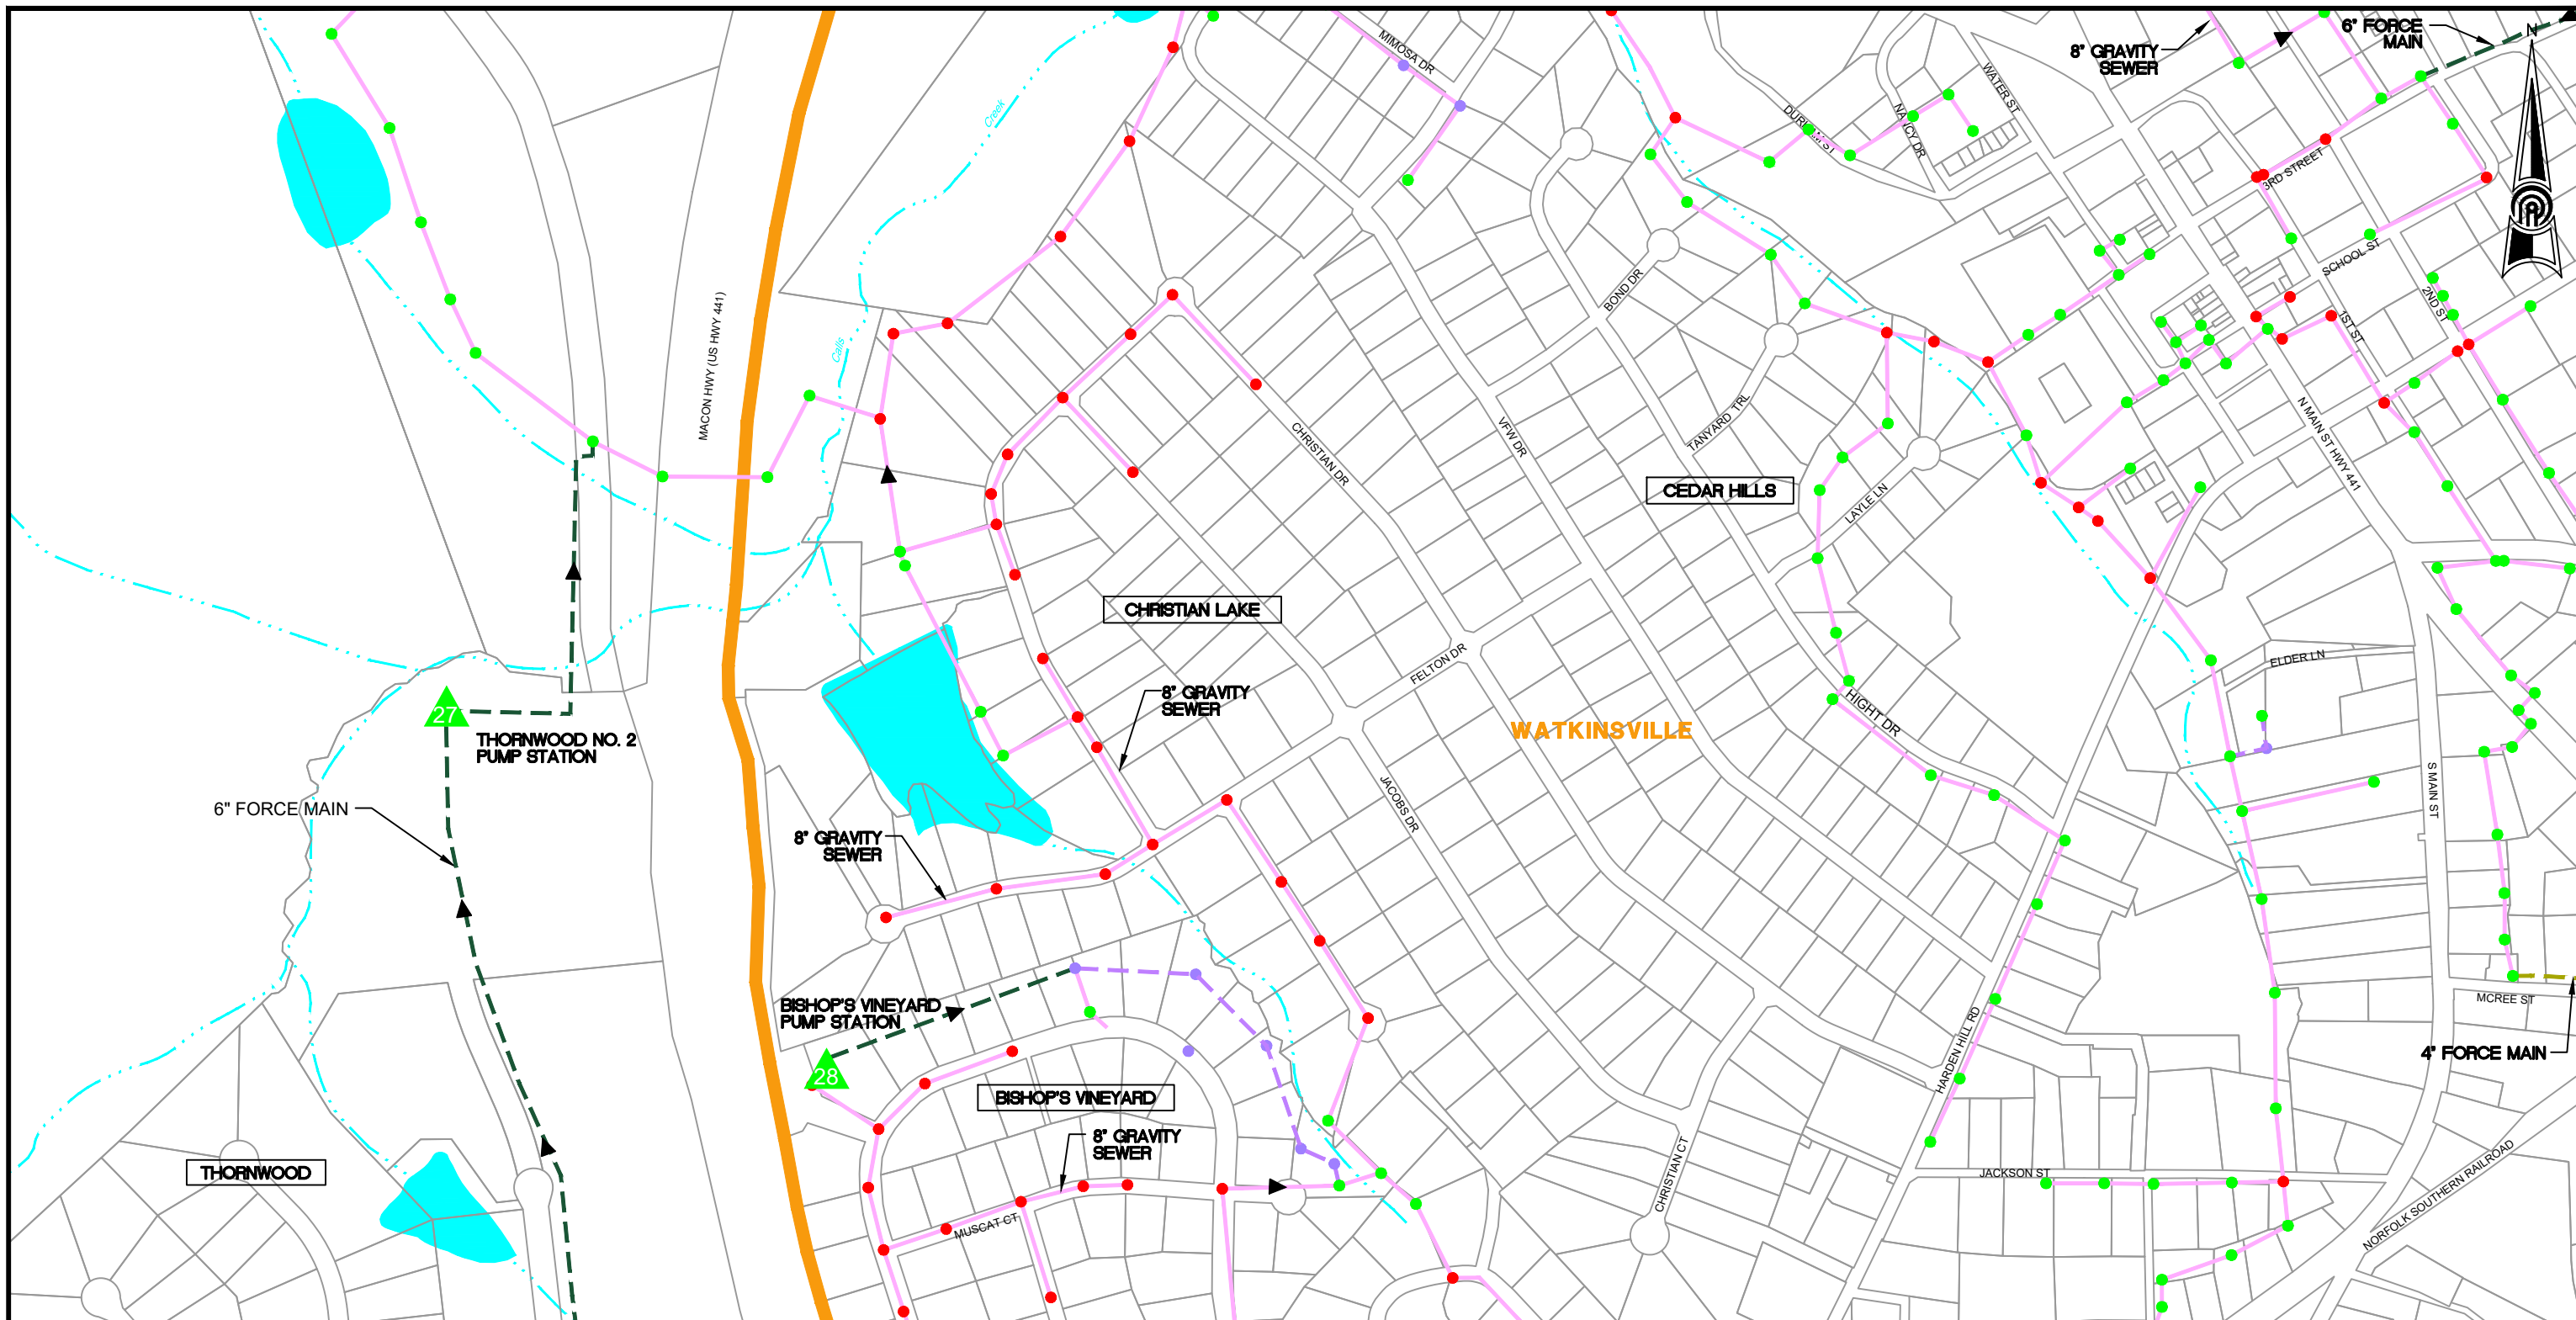

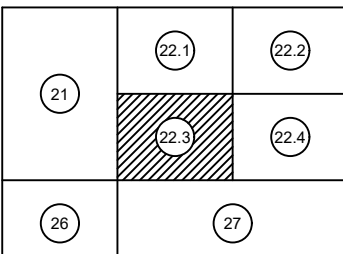 	 SHEET LOCATION	LEGEND <table border="0"> <tr> <td></td> <td>PUMP STATION</td> <td></td> <td>UNKNOWN SEWER SIZE</td> </tr> <tr> <td></td> <td>PRIVATE PUMP STATION</td> <td></td> <td>6" GRAVITY SEWER</td> </tr> <tr> <td></td> <td>MANHOLE</td> <td></td> <td>8" GRAVITY SEWER</td> </tr> <tr> <td></td> <td>SURVEYED MANHOLES</td> <td></td> <td>10" GRAVITY SEWER</td> </tr> <tr> <td></td> <td>FLOW ARROW</td> <td></td> <td>12" GRAVITY SEWER</td> </tr> <tr> <td></td> <td>CITY LIMITS</td> <td></td> <td>16"-18" GRAVITY SEWER</td> </tr> <tr> <td></td> <td>COUNTY LINE</td> <td></td> <td>24"-30" GRAVITY SEWER</td> </tr> <tr> <td></td> <td>PROPERTY / ROW LINE</td> <td></td> <td>4" FORCE MAIN</td> </tr> <tr> <td></td> <td>RIVERS / CREEKS</td> <td></td> <td>6" FORCE MAIN</td> </tr> <tr> <td></td> <td>LAKES</td> <td></td> <td>8" FORCE MAIN</td> </tr> <tr> <td></td> <td>MISSING SEWER LINE</td> <td></td> <td>10"-12" FORCE MAIN</td> </tr> <tr> <td></td> <td></td> <td></td> <td>FORCE MAIN (PRIVATE)</td> </tr> </table>		PUMP STATION		UNKNOWN SEWER SIZE		PRIVATE PUMP STATION		6" GRAVITY SEWER		MANHOLE		8" GRAVITY SEWER		SURVEYED MANHOLES		10" GRAVITY SEWER		FLOW ARROW		12" GRAVITY SEWER		CITY LIMITS		16"-18" GRAVITY SEWER		COUNTY LINE		24"-30" GRAVITY SEWER		PROPERTY / ROW LINE		4" FORCE MAIN		RIVERS / CREEKS		6" FORCE MAIN		LAKES		8" FORCE MAIN		MISSING SEWER LINE		10"-12" FORCE MAIN				FORCE MAIN (PRIVATE)	SEWER SYSTEM MAP OCONEE COUNTY WATER RESOURCES DEPARTMENT  SCALE: 1" = 500' APRIL 2019 SHEET NO. 22.3
		PUMP STATION		UNKNOWN SEWER SIZE	
	PRIVATE PUMP STATION		6" GRAVITY SEWER	
	MANHOLE		8" GRAVITY SEWER	
	SURVEYED MANHOLES		10" GRAVITY SEWER	
	FLOW ARROW		12" GRAVITY SEWER	
	CITY LIMITS		16"-18" GRAVITY SEWER	
	COUNTY LINE		24"-30" GRAVITY SEWER	
	PROPERTY / ROW LINE		4" FORCE MAIN	
	RIVERS / CREEKS		6" FORCE MAIN	
	LAKES		8" FORCE MAIN	
	MISSING SEWER LINE		10"-12" FORCE MAIN	
			FORCE MAIN (PRIVATE)	

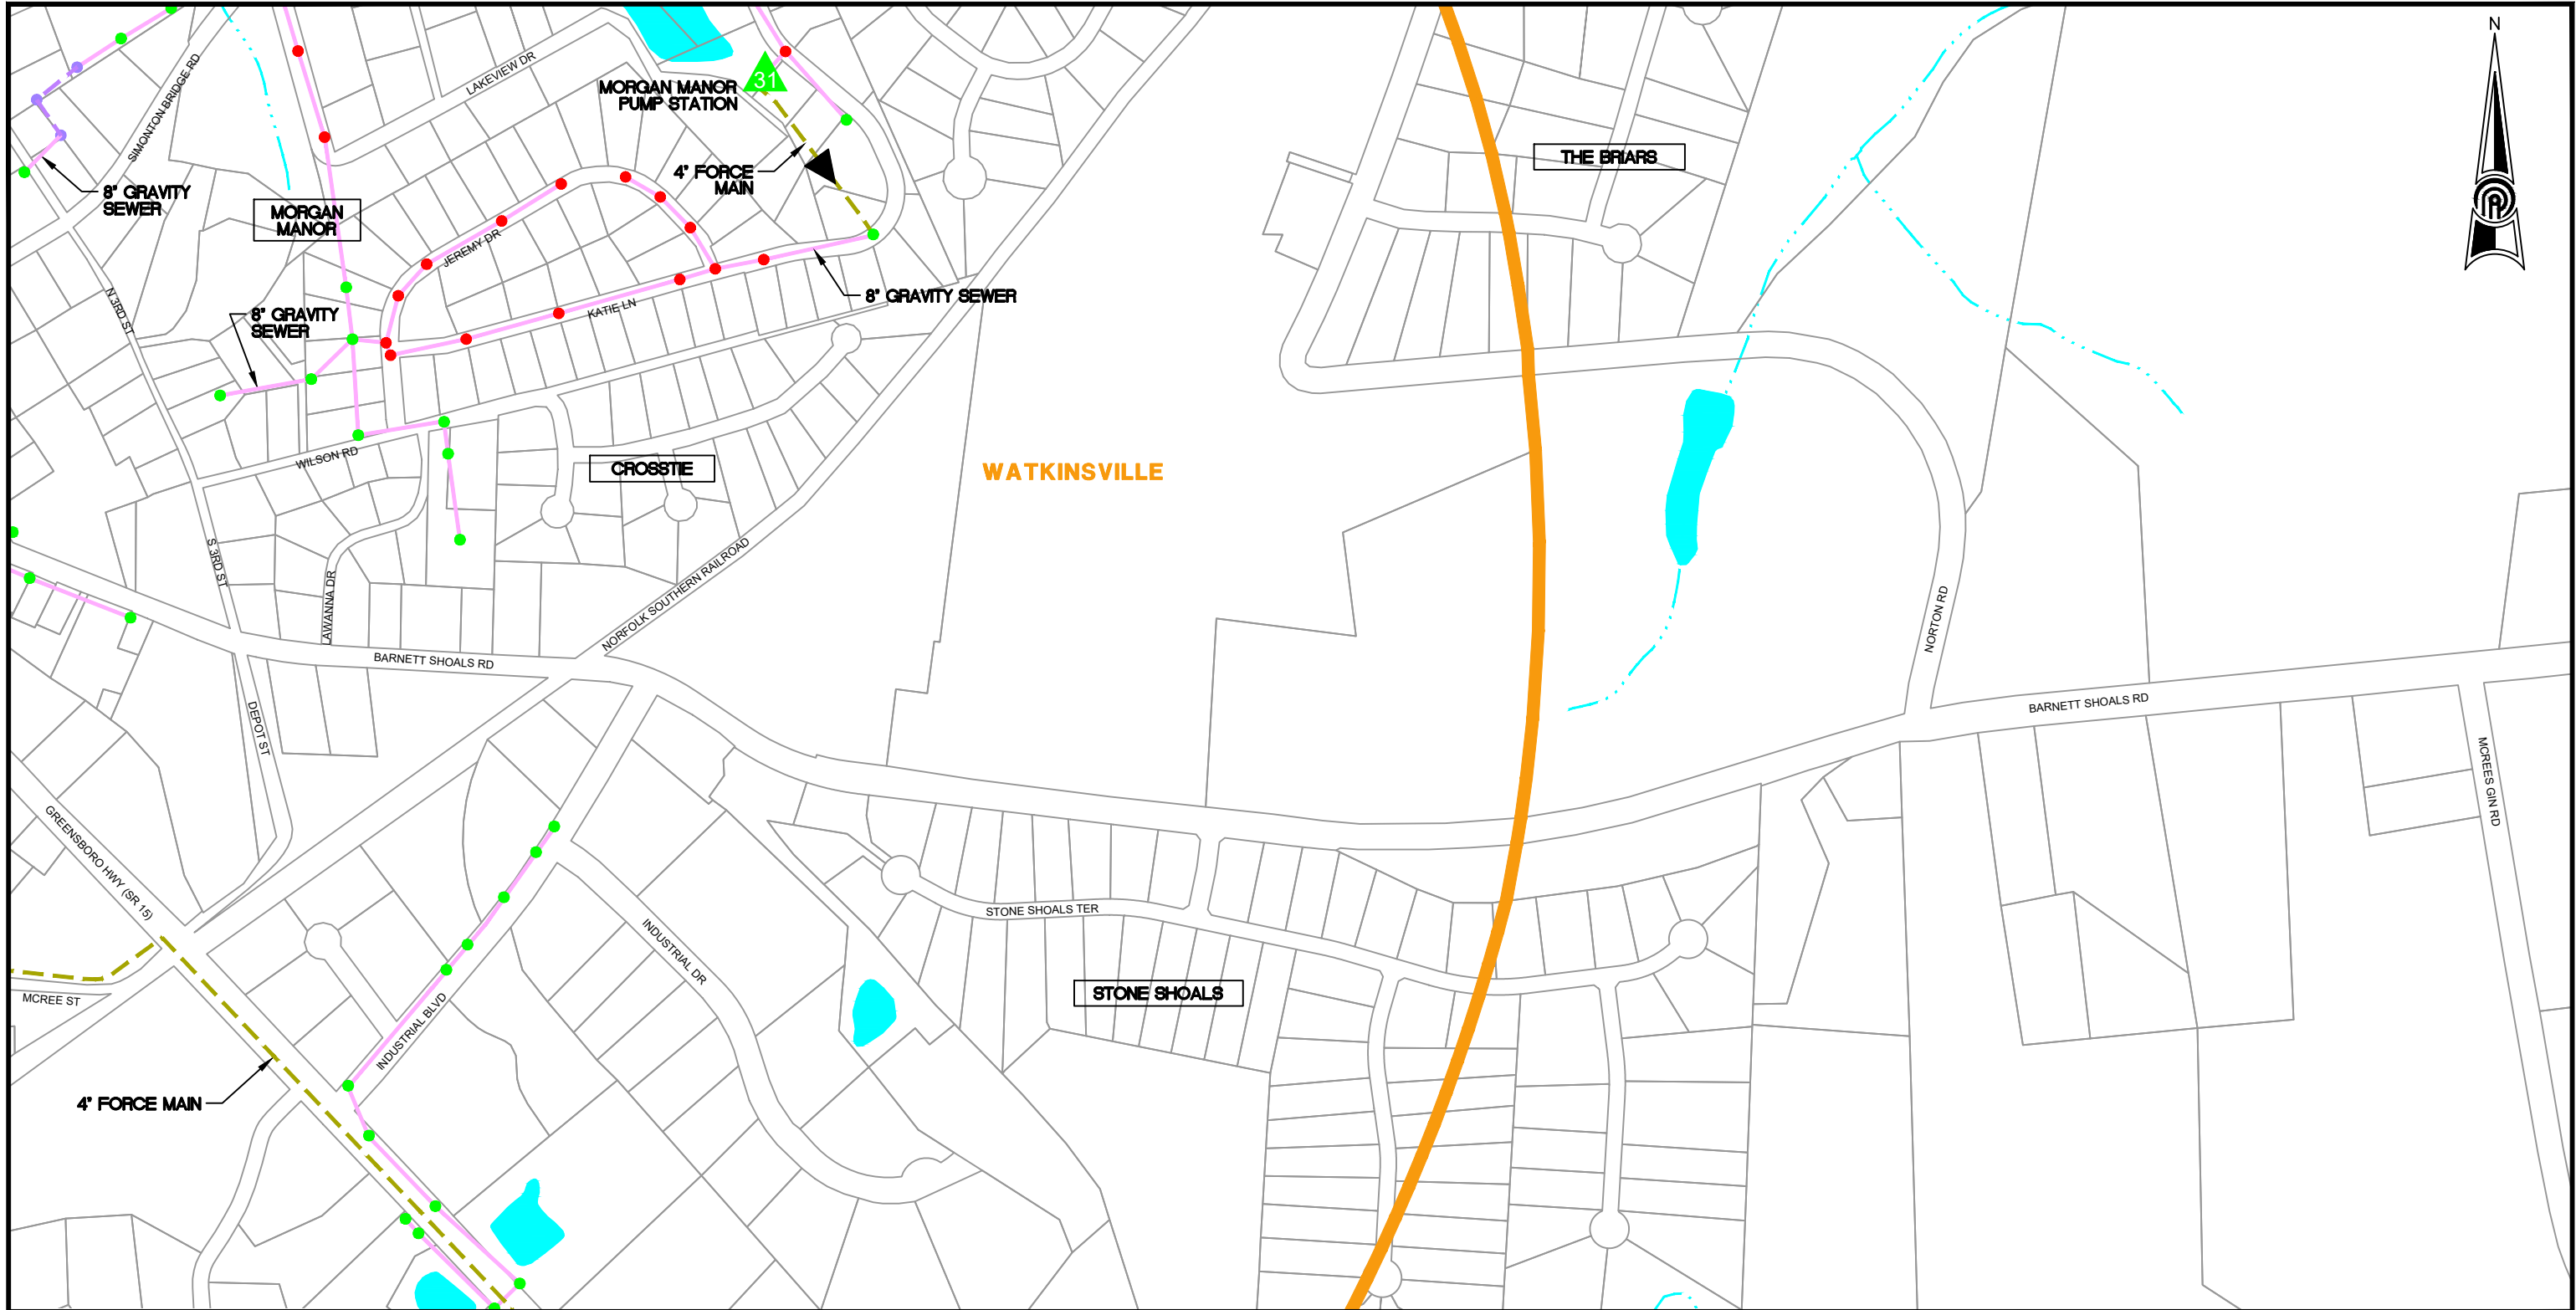



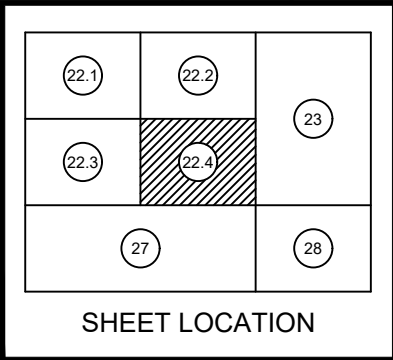



- PUMP STATION
- PRIVATE PUMP STATION
- MANHOLE
- SURVEYED MANHOLES
- FLOW ARROW
- CITY LIMITS
- COUNTY LINE
- PROPERTY / ROW LINE
- RIVERS / CREEKS
- LAKES
- MISSING SEWER LINE

LEGEND

UNKNOWN SEWER SIZE	6" GRAVITY SEWER
8" GRAVITY SEWER	10" GRAVITY SEWER
12" GRAVITY SEWER	16"-18" GRAVITY SEWER
24"-30" GRAVITY SEWER	4" FORCE MAIN
6" FORCE MAIN	8" FORCE MAIN
10"-12" FORCE MAIN	FORCE MAIN (PRIVATE)

SEWER SYSTEM MAP


OCONEE COUNTY WATER RESOURCES DEPARTMENT




SCALE: 1" = 500'

APRIL 2019

SHEET NO. 22.4

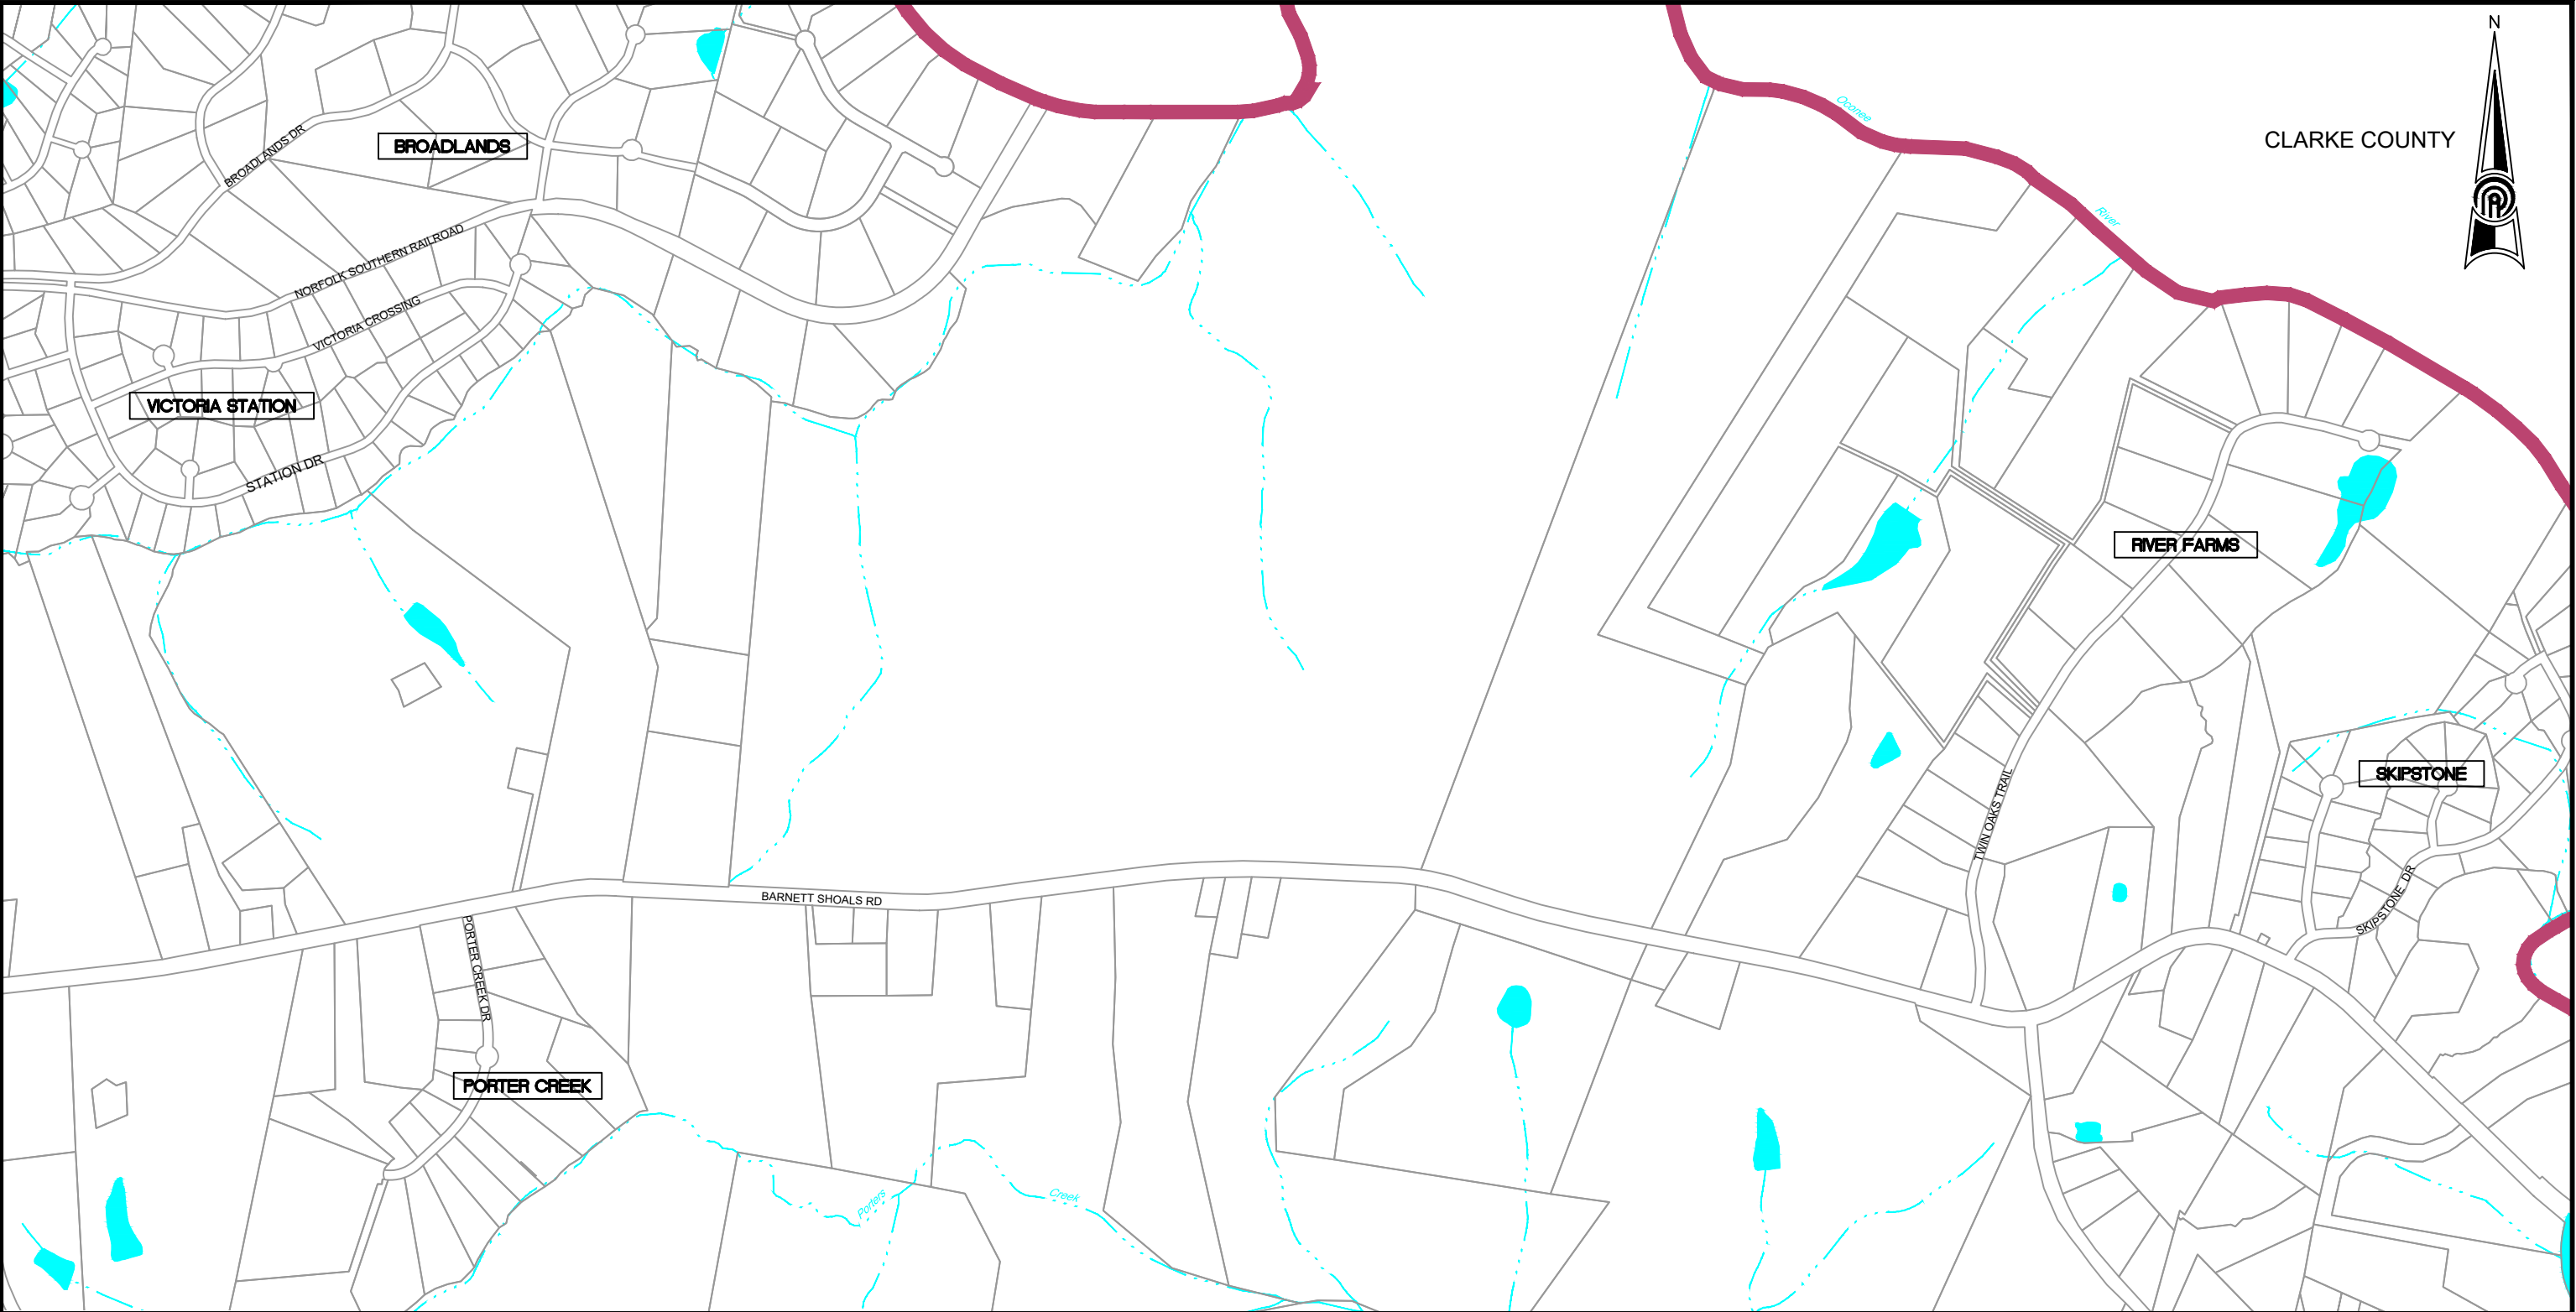

CLARKE COUNTY

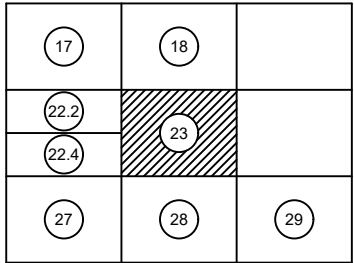

SHEET LOCATION




- LEGEND**
- PUMP STATION
 - PRIVATE PUMP STATION
 - MANHOLE
 - SURVEYED MANHOLES
 - FLOW ARROW
 - CITY LIMITS
 - COUNTY LINE
 - PROPERTY / ROW LINE
 - RIVERS / CREEKS
 - LAKES
 - MISSING SEWER LINE

- UNKNOWN SEWER SIZE
- 6" GRAVITY SEWER
- 8" GRAVITY SEWER
- 10" GRAVITY SEWER
- 12" GRAVITY SEWER
- 16"-18" GRAVITY SEWER
- 24"-30" GRAVITY SEWER
- 4" FORCE MAIN
- 6" FORCE MAIN
- 8" FORCE MAIN
- 10"-12" FORCE MAIN
- FORCE MAIN (PRIVATE)

SEWER SYSTEM MAP

OCONEE COUNTY WATER RESOURCES DEPARTMENT

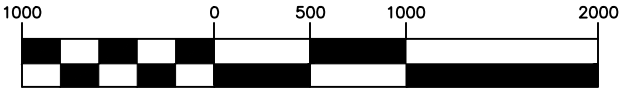

SCALE: 1" = 1000'


APRIL 2019

SHEET NO.
23



WALTON COUNTY

LANE CREEK

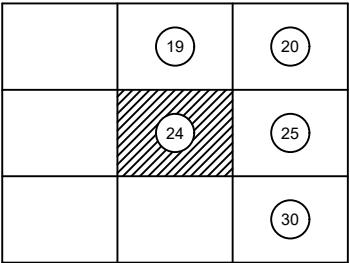

SHEET LOCATION




- LEGEND**
- PUMP STATION
 - PRIVATE PUMP STATION
 - MANHOLE
 - SURVEYED MANHOLES
 - FLOW ARROW
 - CITY LIMITS
 - COUNTY LINE
 - PROPERTY / ROW LINE
 - RIVERS / CREEKS
 - LAKES
 - MISSING SEWER LINE

- UNKNOWN SEWER SIZE
- 6" GRAVITY SEWER
- 8" GRAVITY SEWER
- 10" GRAVITY SEWER
- 12" GRAVITY SEWER
- 16"-18" GRAVITY SEWER
- 24"-30" GRAVITY SEWER
- 4" FORCE MAIN
- 6" FORCE MAIN
- 8" FORCE MAIN
- 10"-12" FORCE MAIN
- FORCE MAIN (PRIVATE)

SEWER SYSTEM MAP


OCONEE COUNTY WATER RESOURCES DEPARTMENT

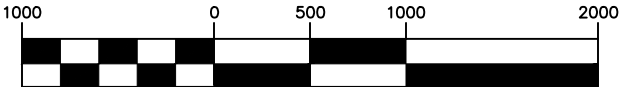


SCALE: 1" = 1000'

APRIL 2019

SHEET NO.
24

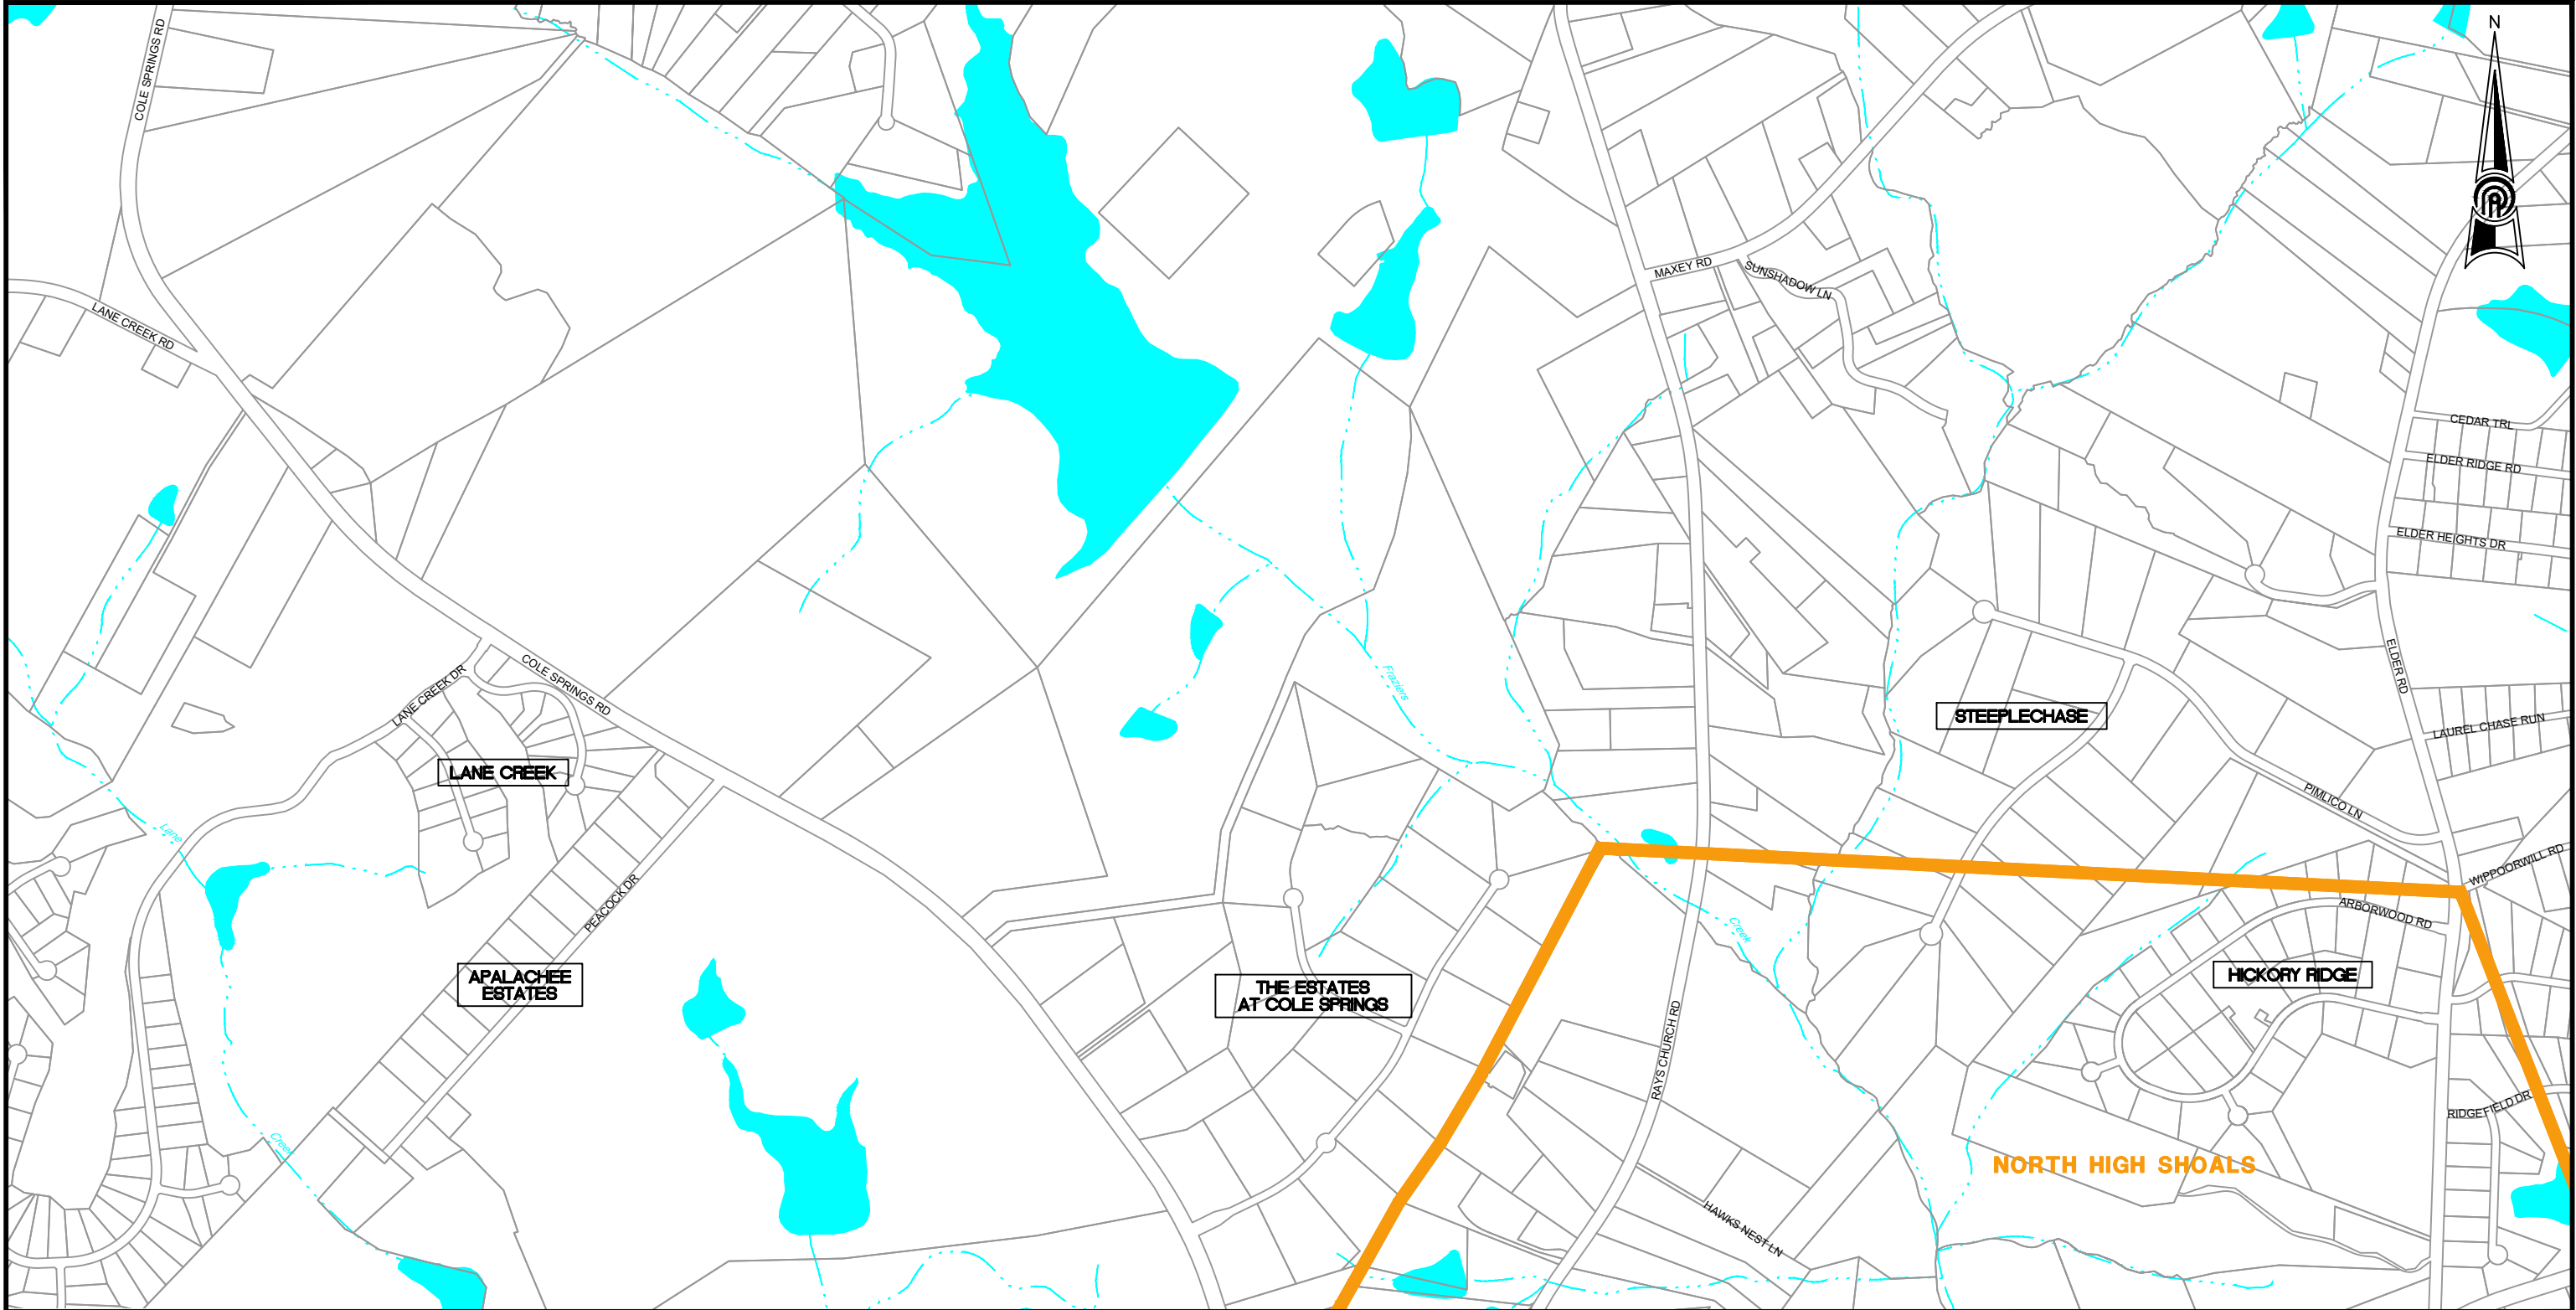



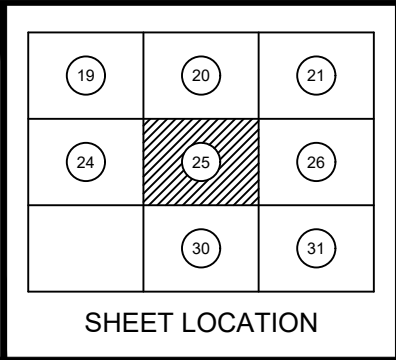


LEGEND

	PUMP STATION		UNKNOWN SEWER SIZE
	PRIVATE PUMP STATION		6" GRAVITY SEWER
	MANHOLE		8" GRAVITY SEWER
	SURVEYED MANHOLES		10" GRAVITY SEWER
	FLOW ARROW		12" GRAVITY SEWER
	CITY LIMITS		16"-18" GRAVITY SEWER
	COUNTY LINE		24"-30" GRAVITY SEWER
	PROPERTY / ROW LINE		4" FORCE MAIN
	RIVERS / CREEKS		6" FORCE MAIN
	LAKES		8" FORCE MAIN
	MISSING SEWER LINE		10"-12" FORCE MAIN
			FORCE MAIN (PRIVATE)

SEWER SYSTEM MAP


OCONEE COUNTY WATER RESOURCES DEPARTMENT

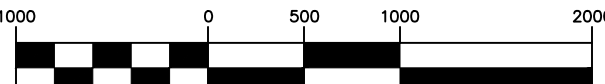

SCALE: 1" = 1000'

APRIL 2019

SHEET NO. 25

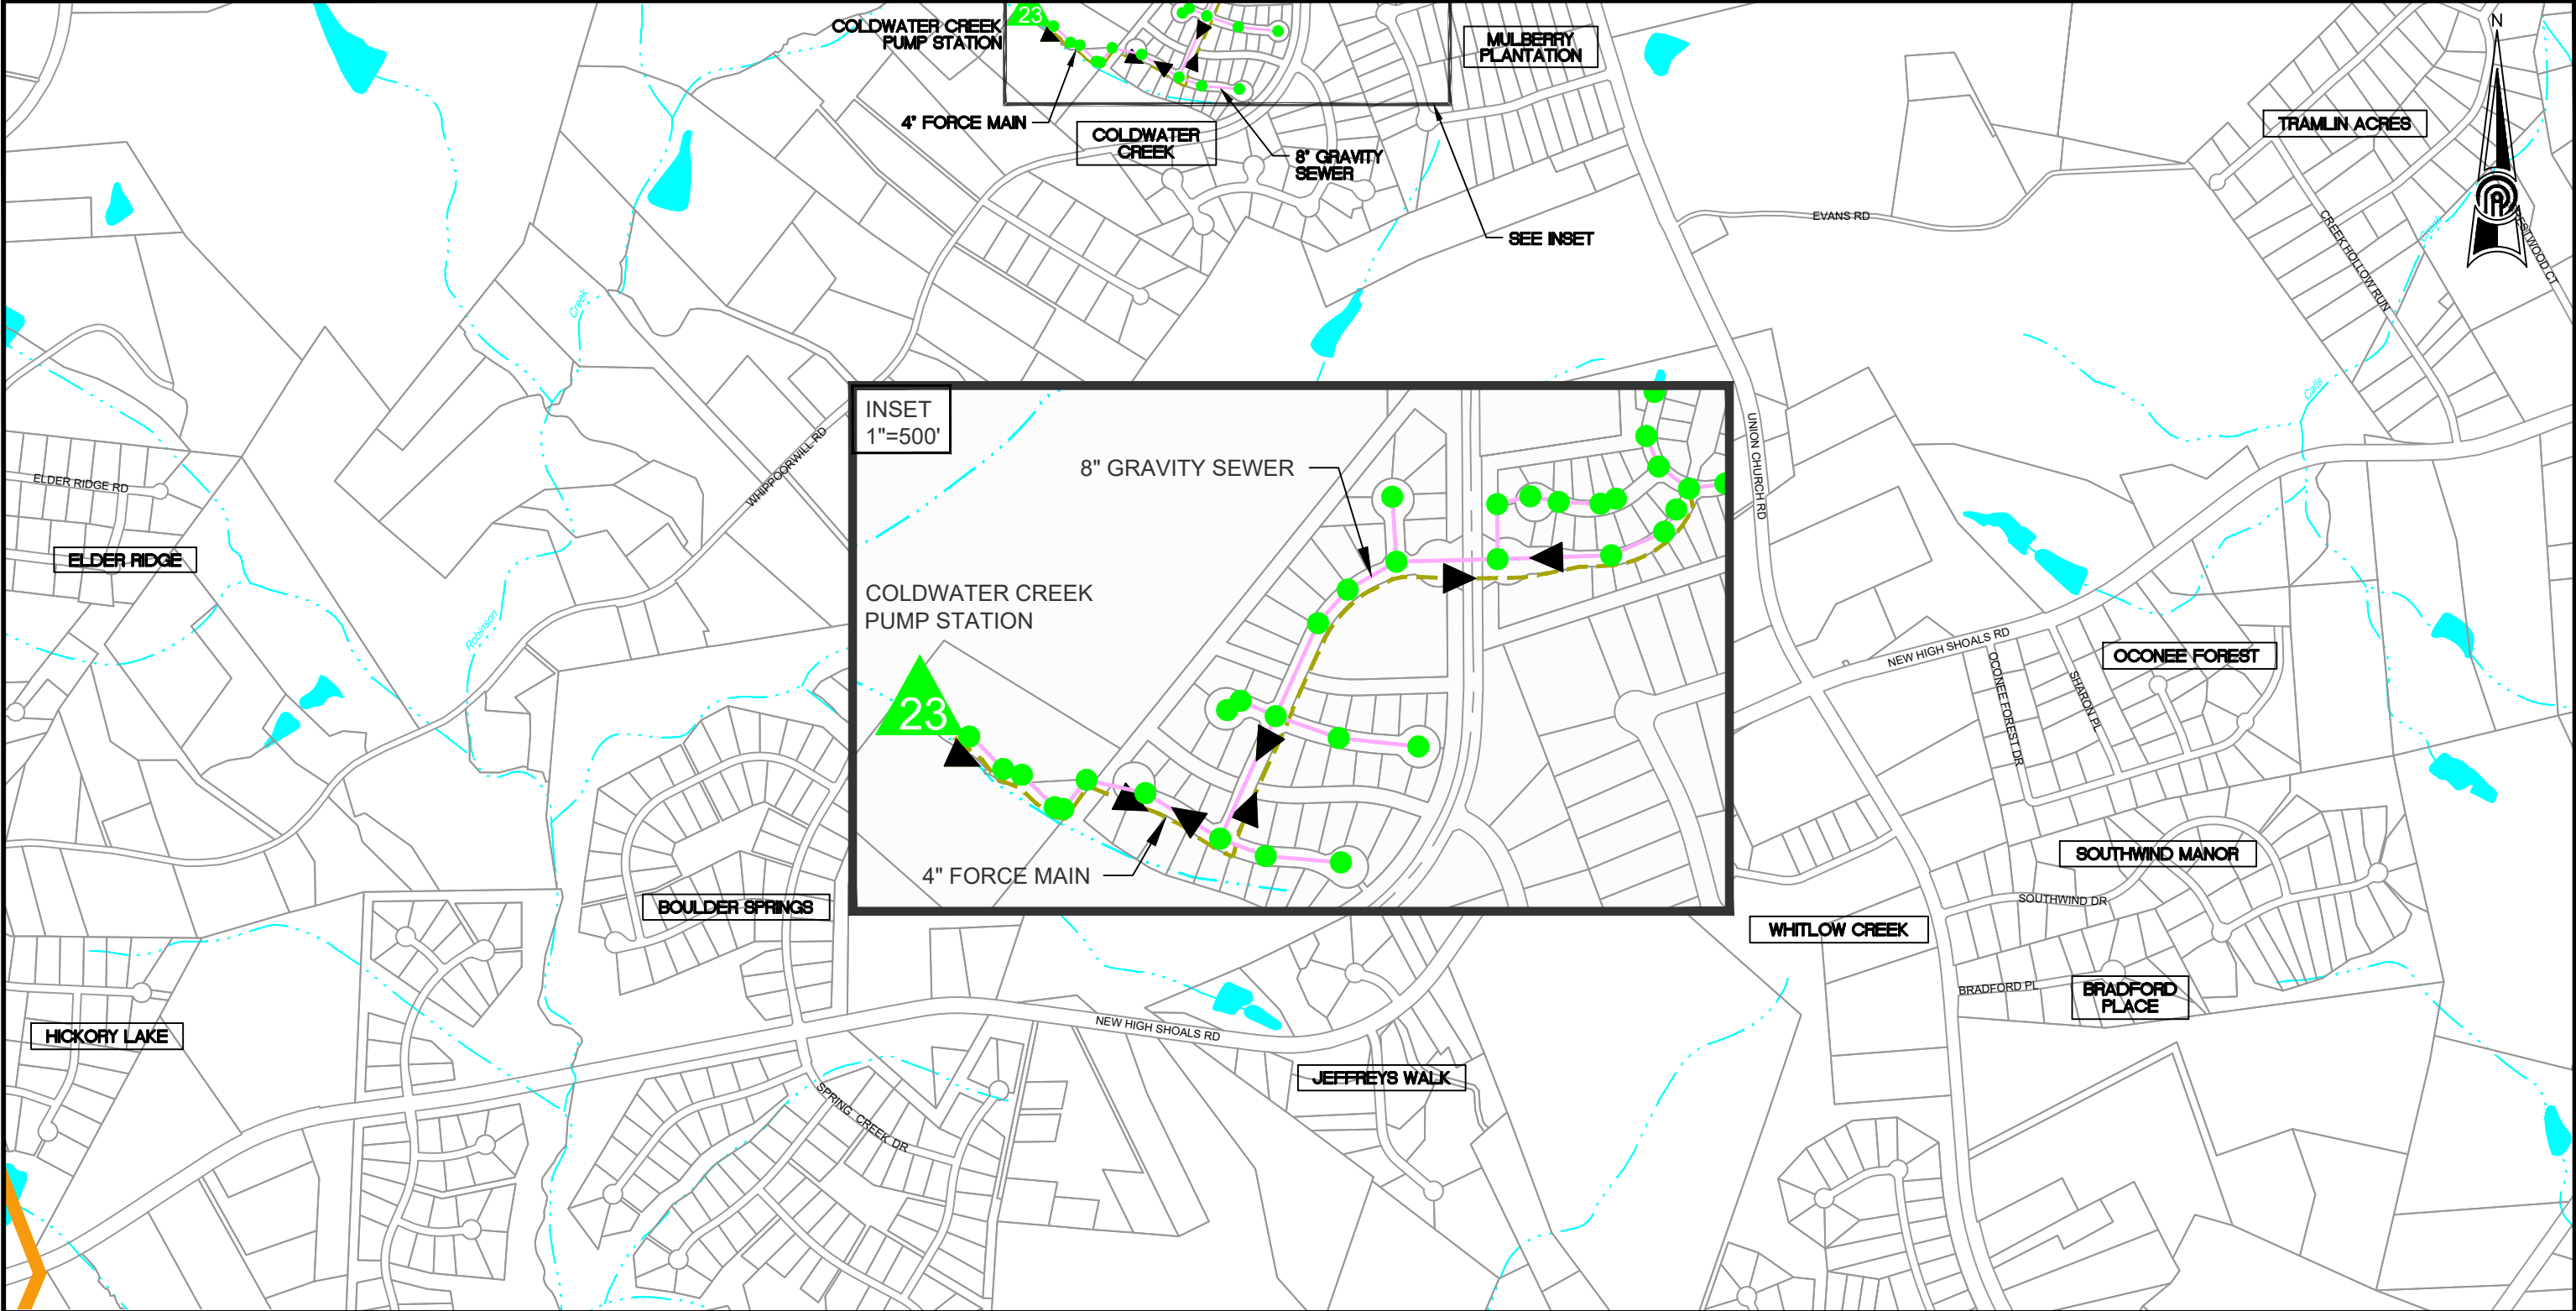



20	21	22.3
25	26	27
30	31	32

SHEET LOCATION

LEGEND

	PUMP STATION		UNKNOWN SEWER SIZE
	PRIVATE PUMP STATION		6" GRAVITY SEWER
	MANHOLE		8" GRAVITY SEWER
	SURVEYED MANHOLES		10" GRAVITY SEWER
	FLOW ARROW		12" GRAVITY SEWER
	CITY LIMITS		16"-18" GRAVITY SEWER
	COUNTY LINE		24"-30" GRAVITY SEWER
	PROPERTY / ROW LINE		4" FORCE MAIN
	RIVERS / CREEKS		6" FORCE MAIN
	LAKES		8" FORCE MAIN
	MISSING SEWER LINE		10"-12" FORCE MAIN
			FORCE MAIN (PRIVATE)


SEWER SYSTEM MAP
OCONEE COUNTY WATER RESOURCES DEPARTMENT



SCALE: 1" = 1000'

APRIL 2019

SHEET NO. 26

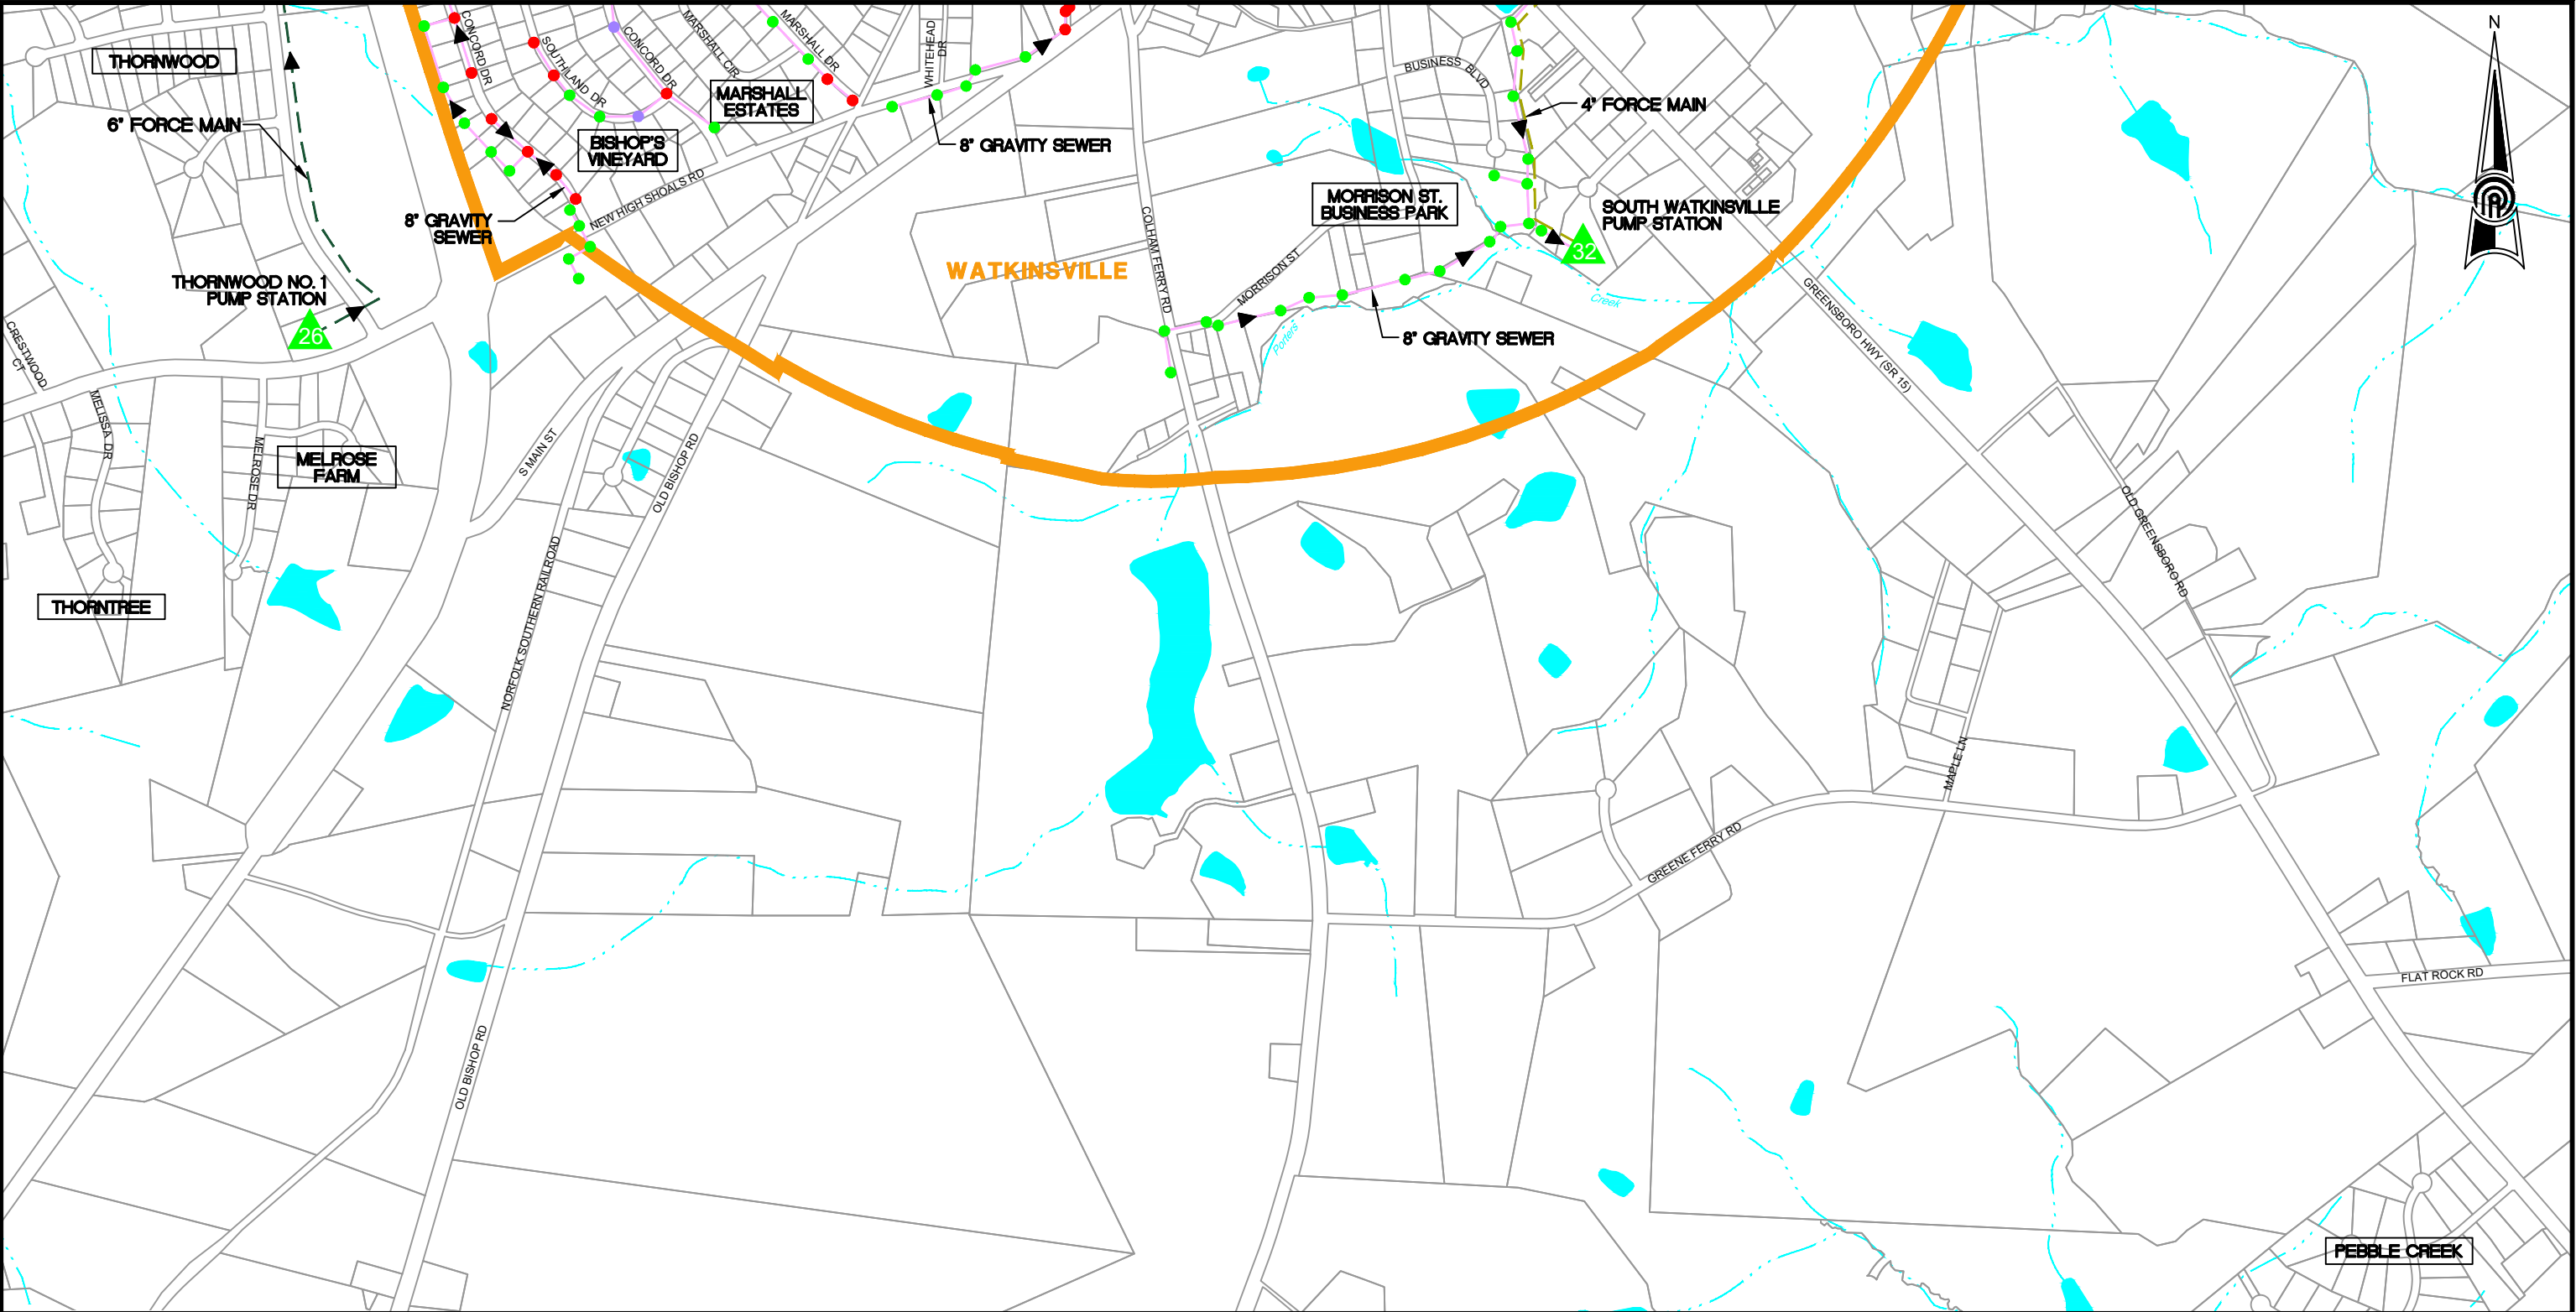




21	22.3	22.4	23
26	27	28	
31	32	33	

SHEET LOCATION

LEGEND

	PUMP STATION		UNKNOWN SEWER SIZE
	PRIVATE PUMP STATION		6" GRAVITY SEWER
	MANHOLE		8" GRAVITY SEWER
	SURVEYED MANHOLES		10" GRAVITY SEWER
	FLOW ARROW		12" GRAVITY SEWER
	CITY LIMITS		16"-18" GRAVITY SEWER
	COUNTY LINE		24"-30" GRAVITY SEWER
	PROPERTY / ROW LINE		4" FORCE MAIN
	RIVERS / CREEKS		6" FORCE MAIN
	LAKES		8" FORCE MAIN
	MISSING SEWER LINE		10"-12" FORCE MAIN
			FORCE MAIN (PRIVATE)


SEWER SYSTEM MAP
OCONEE COUNTY WATER RESOURCES DEPARTMENT

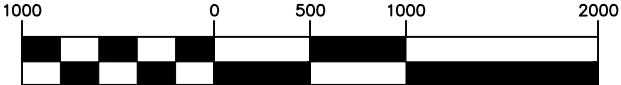

SCALE: 1" = 1000'

APRIL 2019

SHEET NO.
27

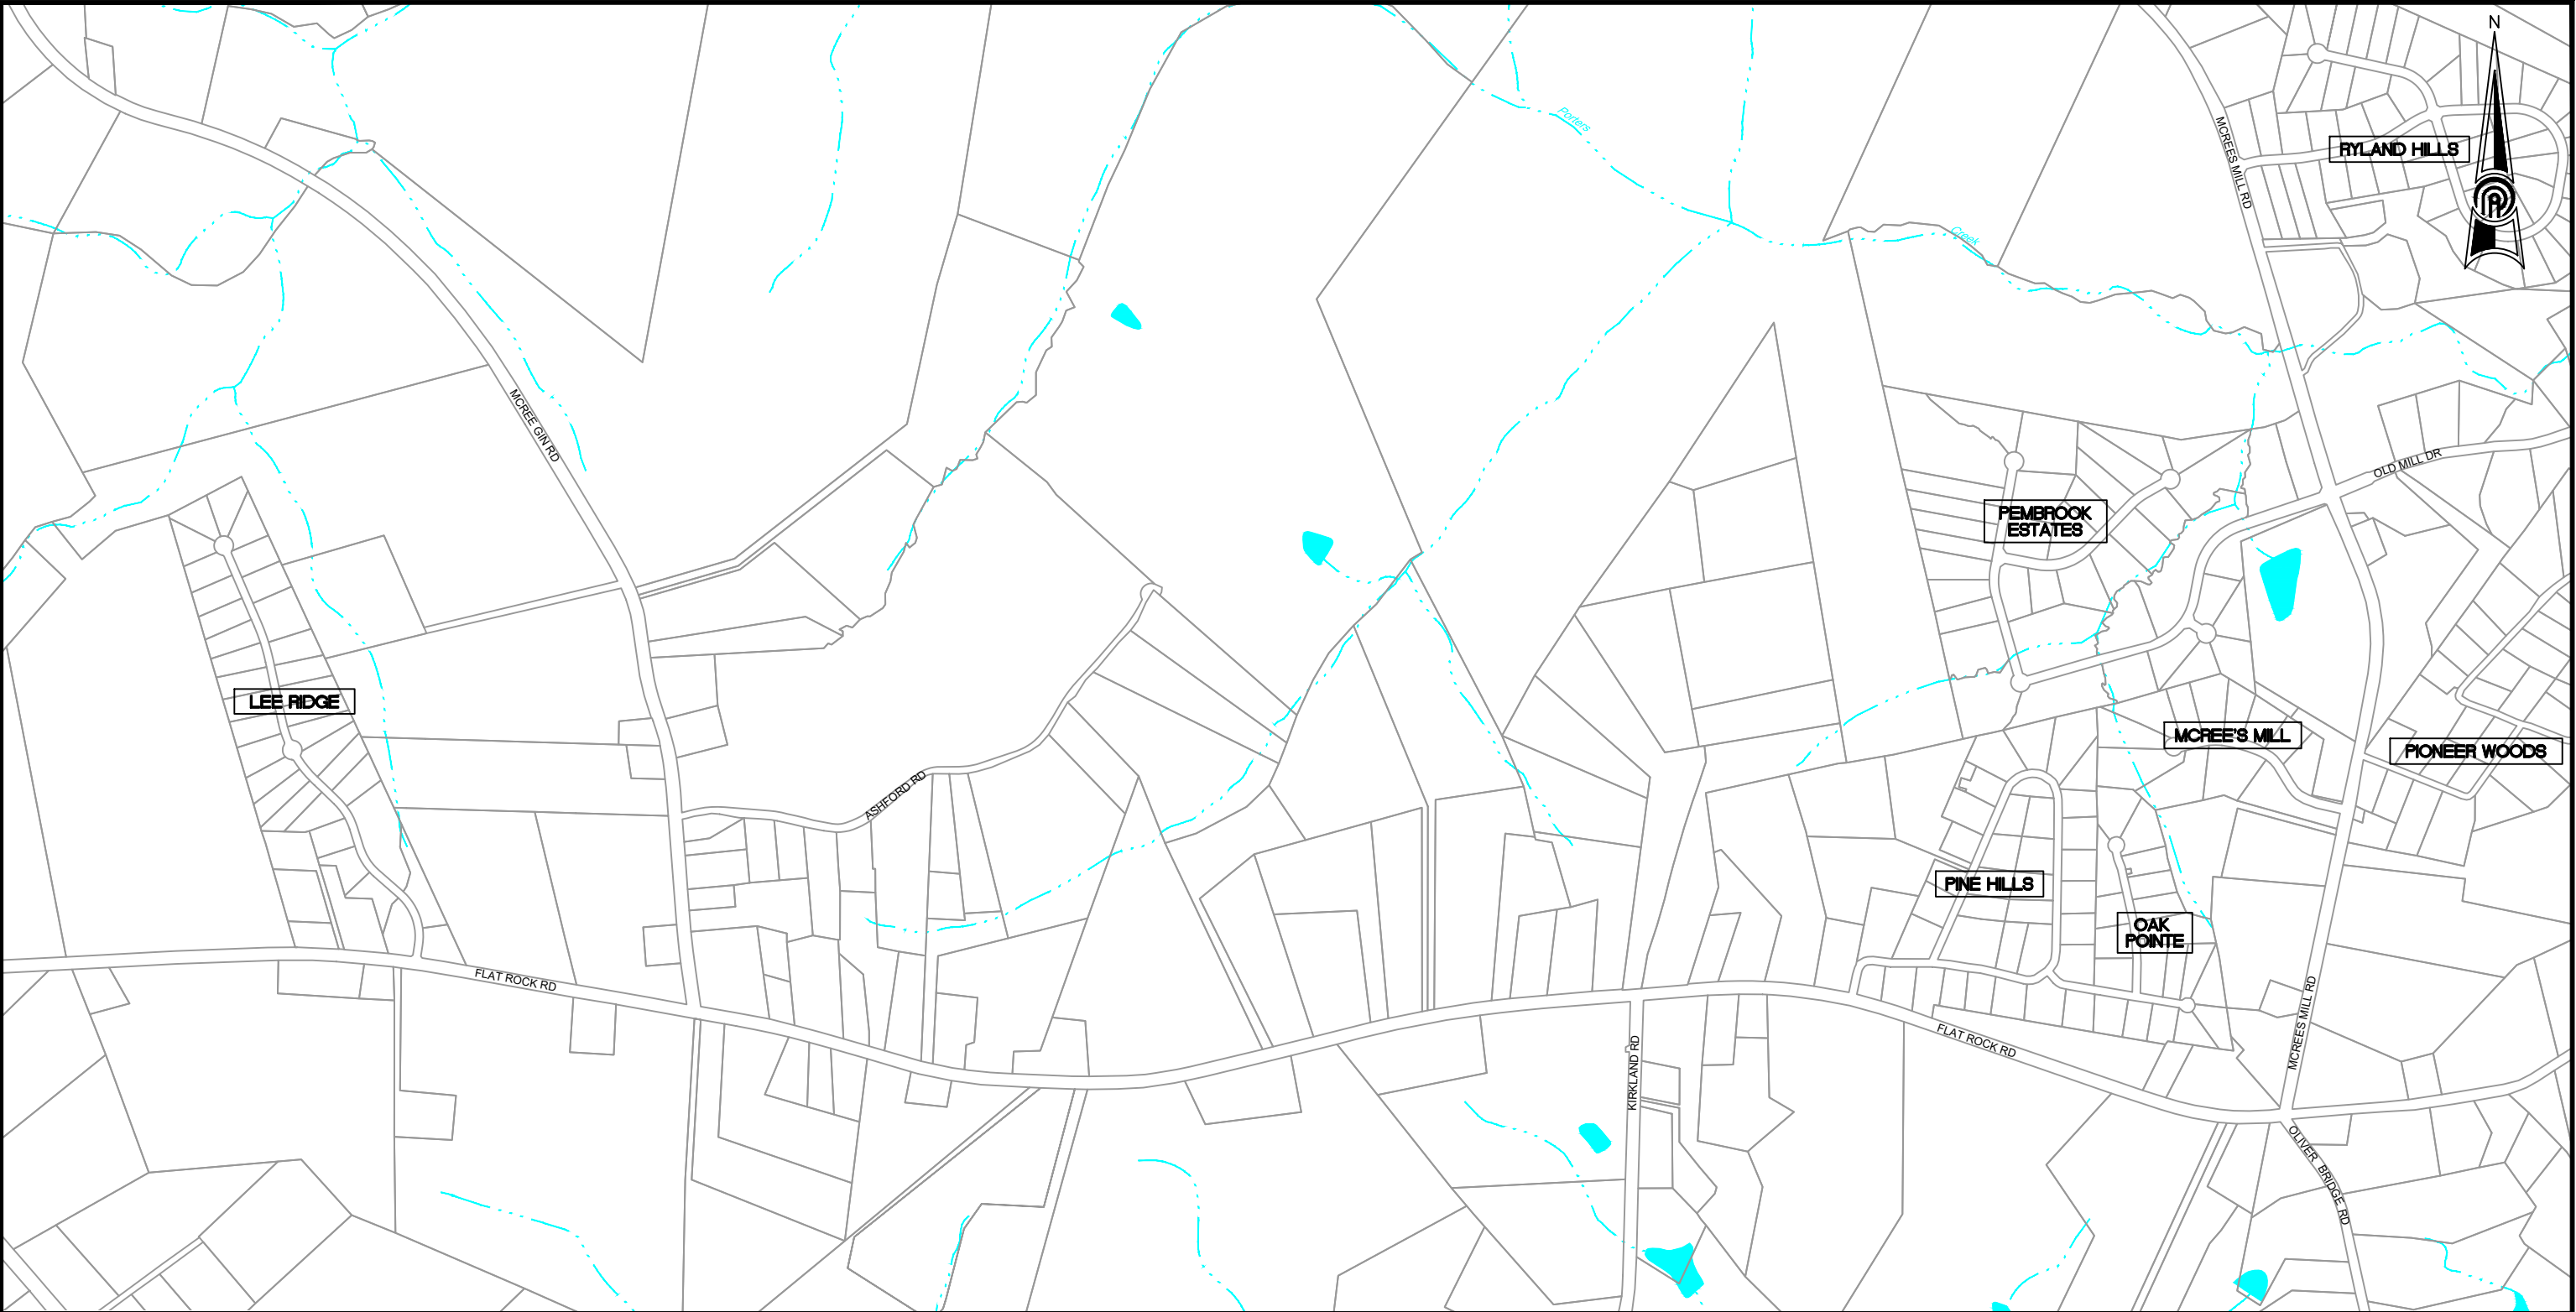



22.4	23	
27	28	29
32	33	34

SHEET LOCATION



PUMP STATION

PRIVATE PUMP STATION

MANHOLE

SURVEYED MANHOLES

FLOW ARROW

CITY LIMITS

COUNTY LINE


PROPERTY / ROW LINE

RIVERS / CREEKS

LAKES


MISSING SEWER LINE

LEGEND

 	UNKNOWN SEWER SIZE
	6" GRAVITY SEWER
	8" GRAVITY SEWER
	10" GRAVITY SEWER
	12" GRAVITY SEWER
	16"-18" GRAVITY SEWER
	24"-30" GRAVITY SEWER
	4" FORCE MAIN
	6" FORCE MAIN
	8" FORCE MAIN
	10"-12" FORCE MAIN
	FORCE MAIN (PRIVATE)

SEWER SYSTEM MAP


OCONEE COUNTY WATER RESOURCES DEPARTMENT

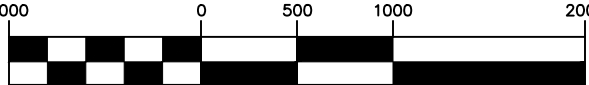

SCALE: 1" = 1000'

APRIL 2019


SHEET NO. 28

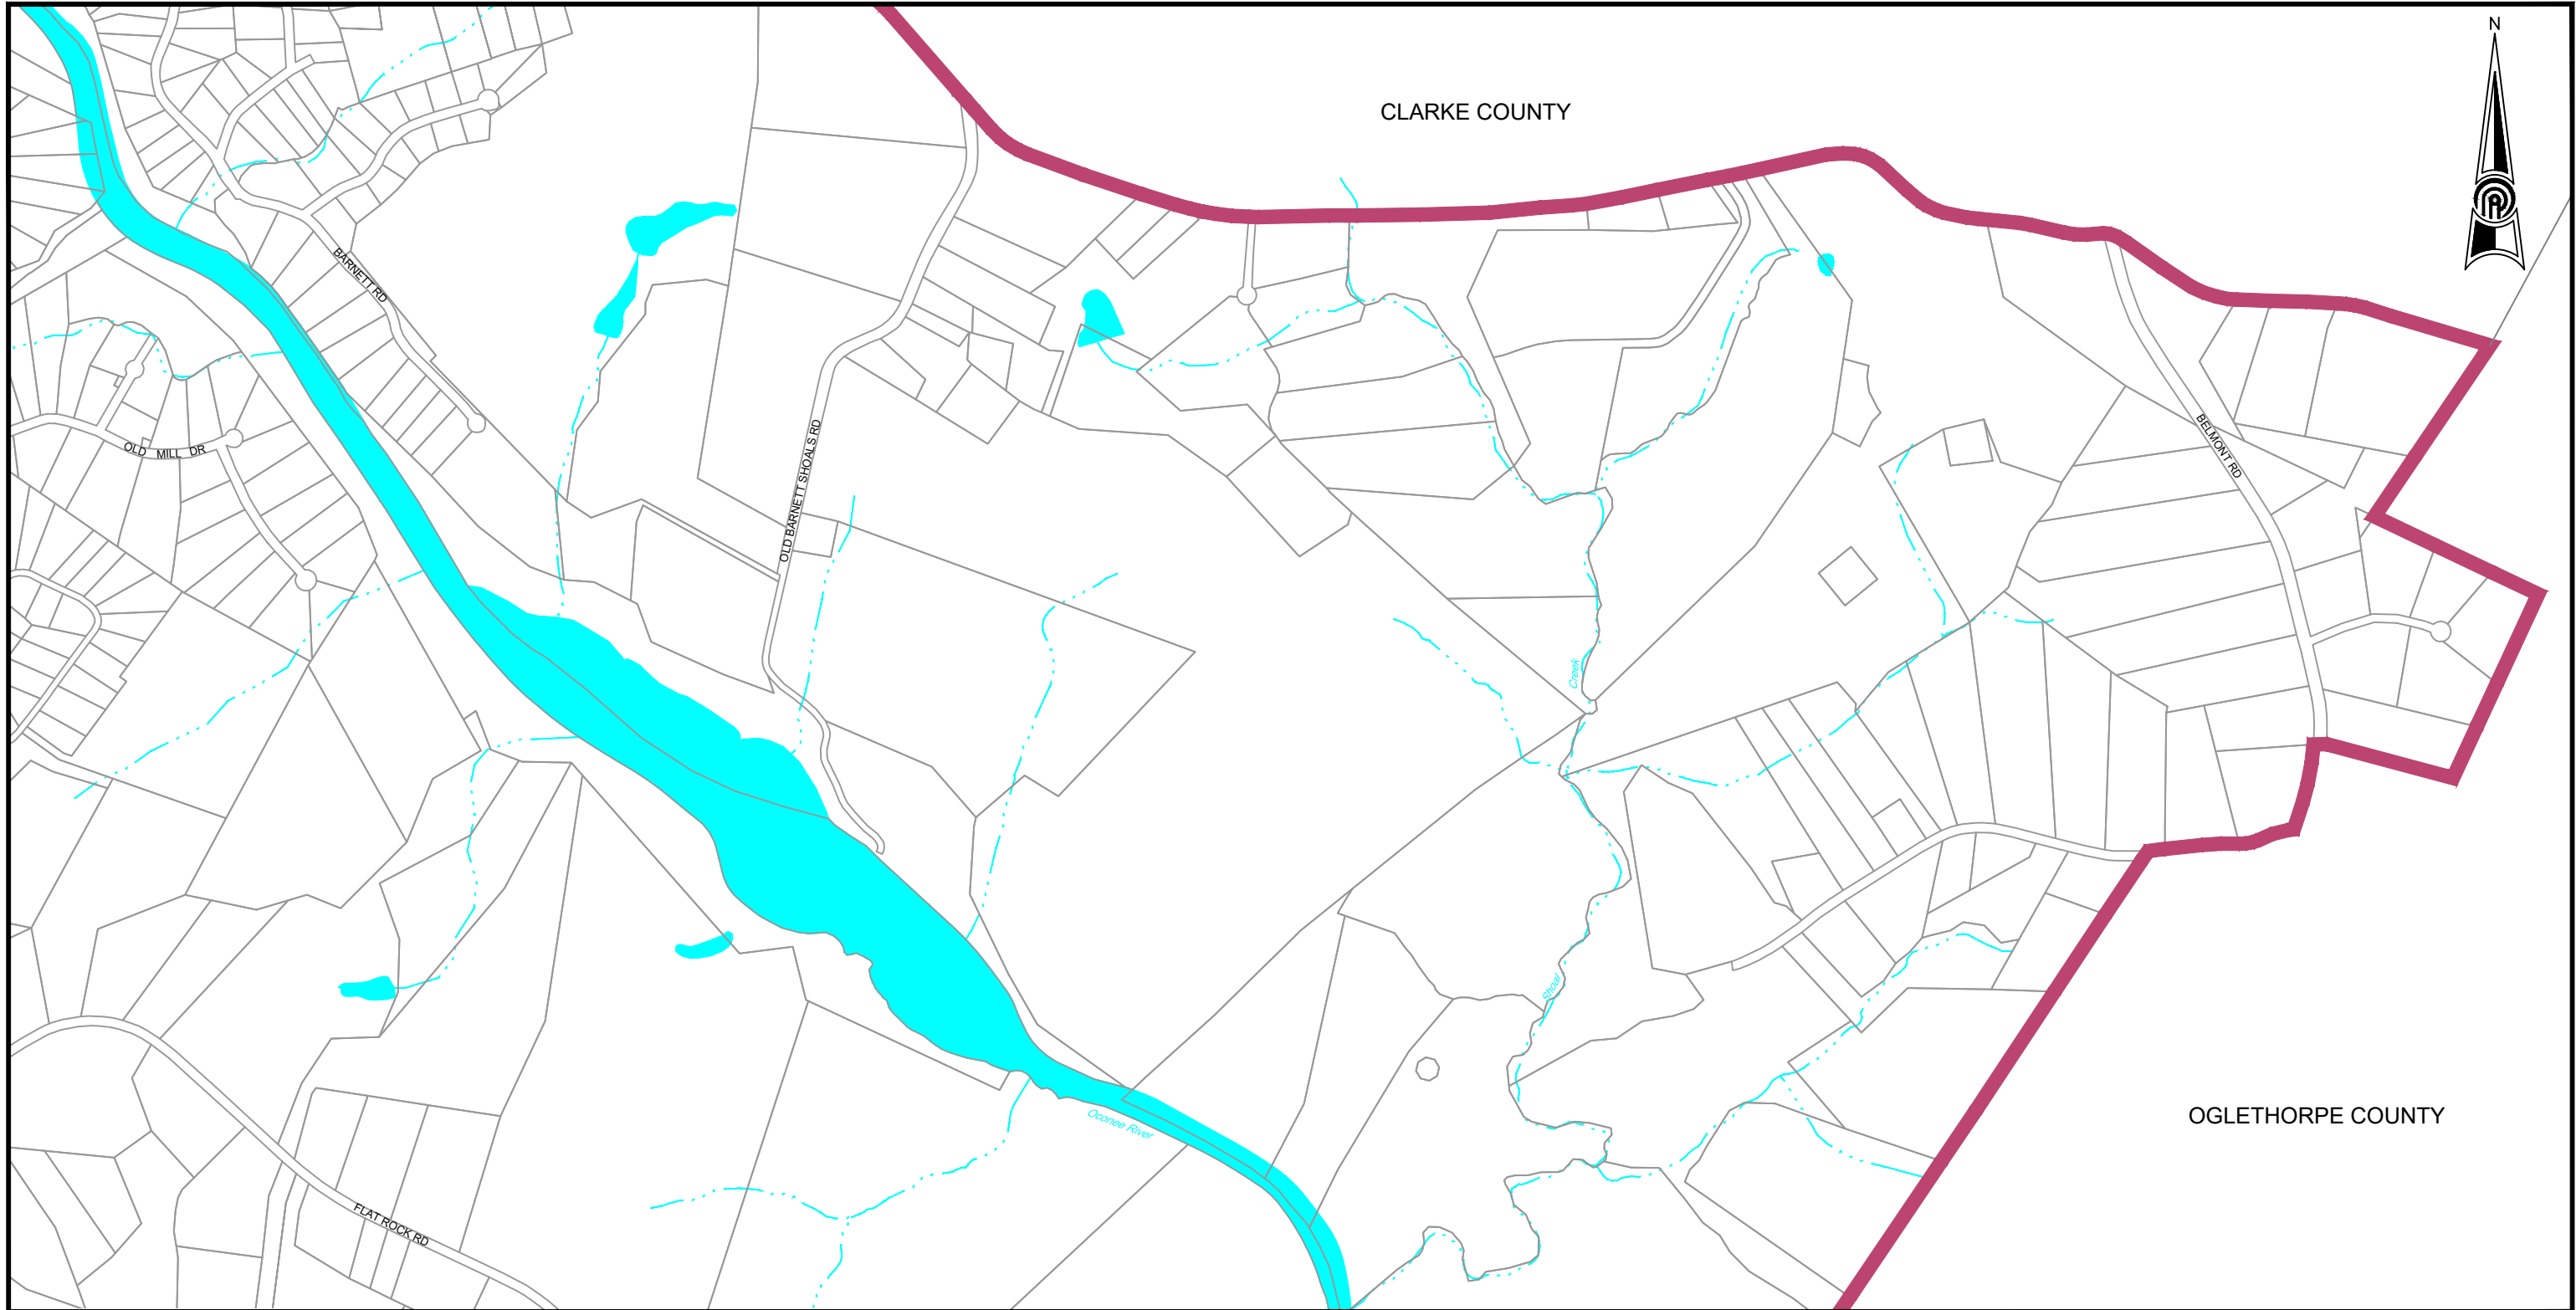

CLARKE COUNTY

OGLETHORPE COUNTY




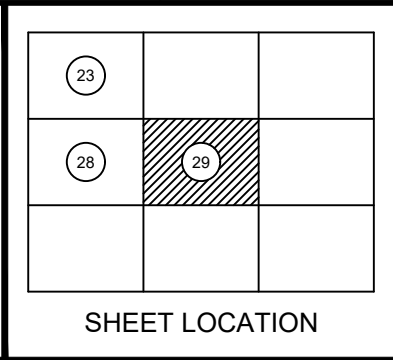

LEGEND	
	PUMP STATION
	PRIVATE PUMP STATION
	MANHOLE
	SURVEYED MANHOLES
	FLOW ARROW
	CITY LIMITS
	COUNTY LINE
	PROPERTY / ROW LINE
	RIVERS / CREEKS
	LAKES
	MISSING SEWER LINE
	UNKNOWN SEWER SIZE
	6" GRAVITY SEWER
	8" GRAVITY SEWER
	10" GRAVITY SEWER
	12" GRAVITY SEWER
	16"-18" GRAVITY SEWER
	24"-30" GRAVITY SEWER
	4" FORCE MAIN
	6" FORCE MAIN
	8" FORCE MAIN
	10"-12" FORCE MAIN
	FORCE MAIN (PRIVATE)

SEWER SYSTEM MAP

OCONEE COUNTY WATER RESOURCES DEPARTMENT

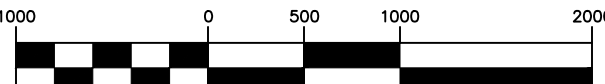

SCALE: 1" = 1000'

APRIL 2019

SHEET NO.
29